

Walthampton School boundary.

MAIN BUILDINGS WHERE ALCOHOL WILL BE SERVED


FIXED STRUCTURES

RAISED AREAS

KITCHEN AREA

REA  
RESEARCH ENGINEERING ARCHITECTURE  
ARCHITECTS

Walhampton School	
Lymington, Hampshire, SO41 1ZG5	
School Plan	
Overview Plan of Walhampton School	
March 2017	AKNE
Scale 1:500	A1
1/200 (30 x 41)	

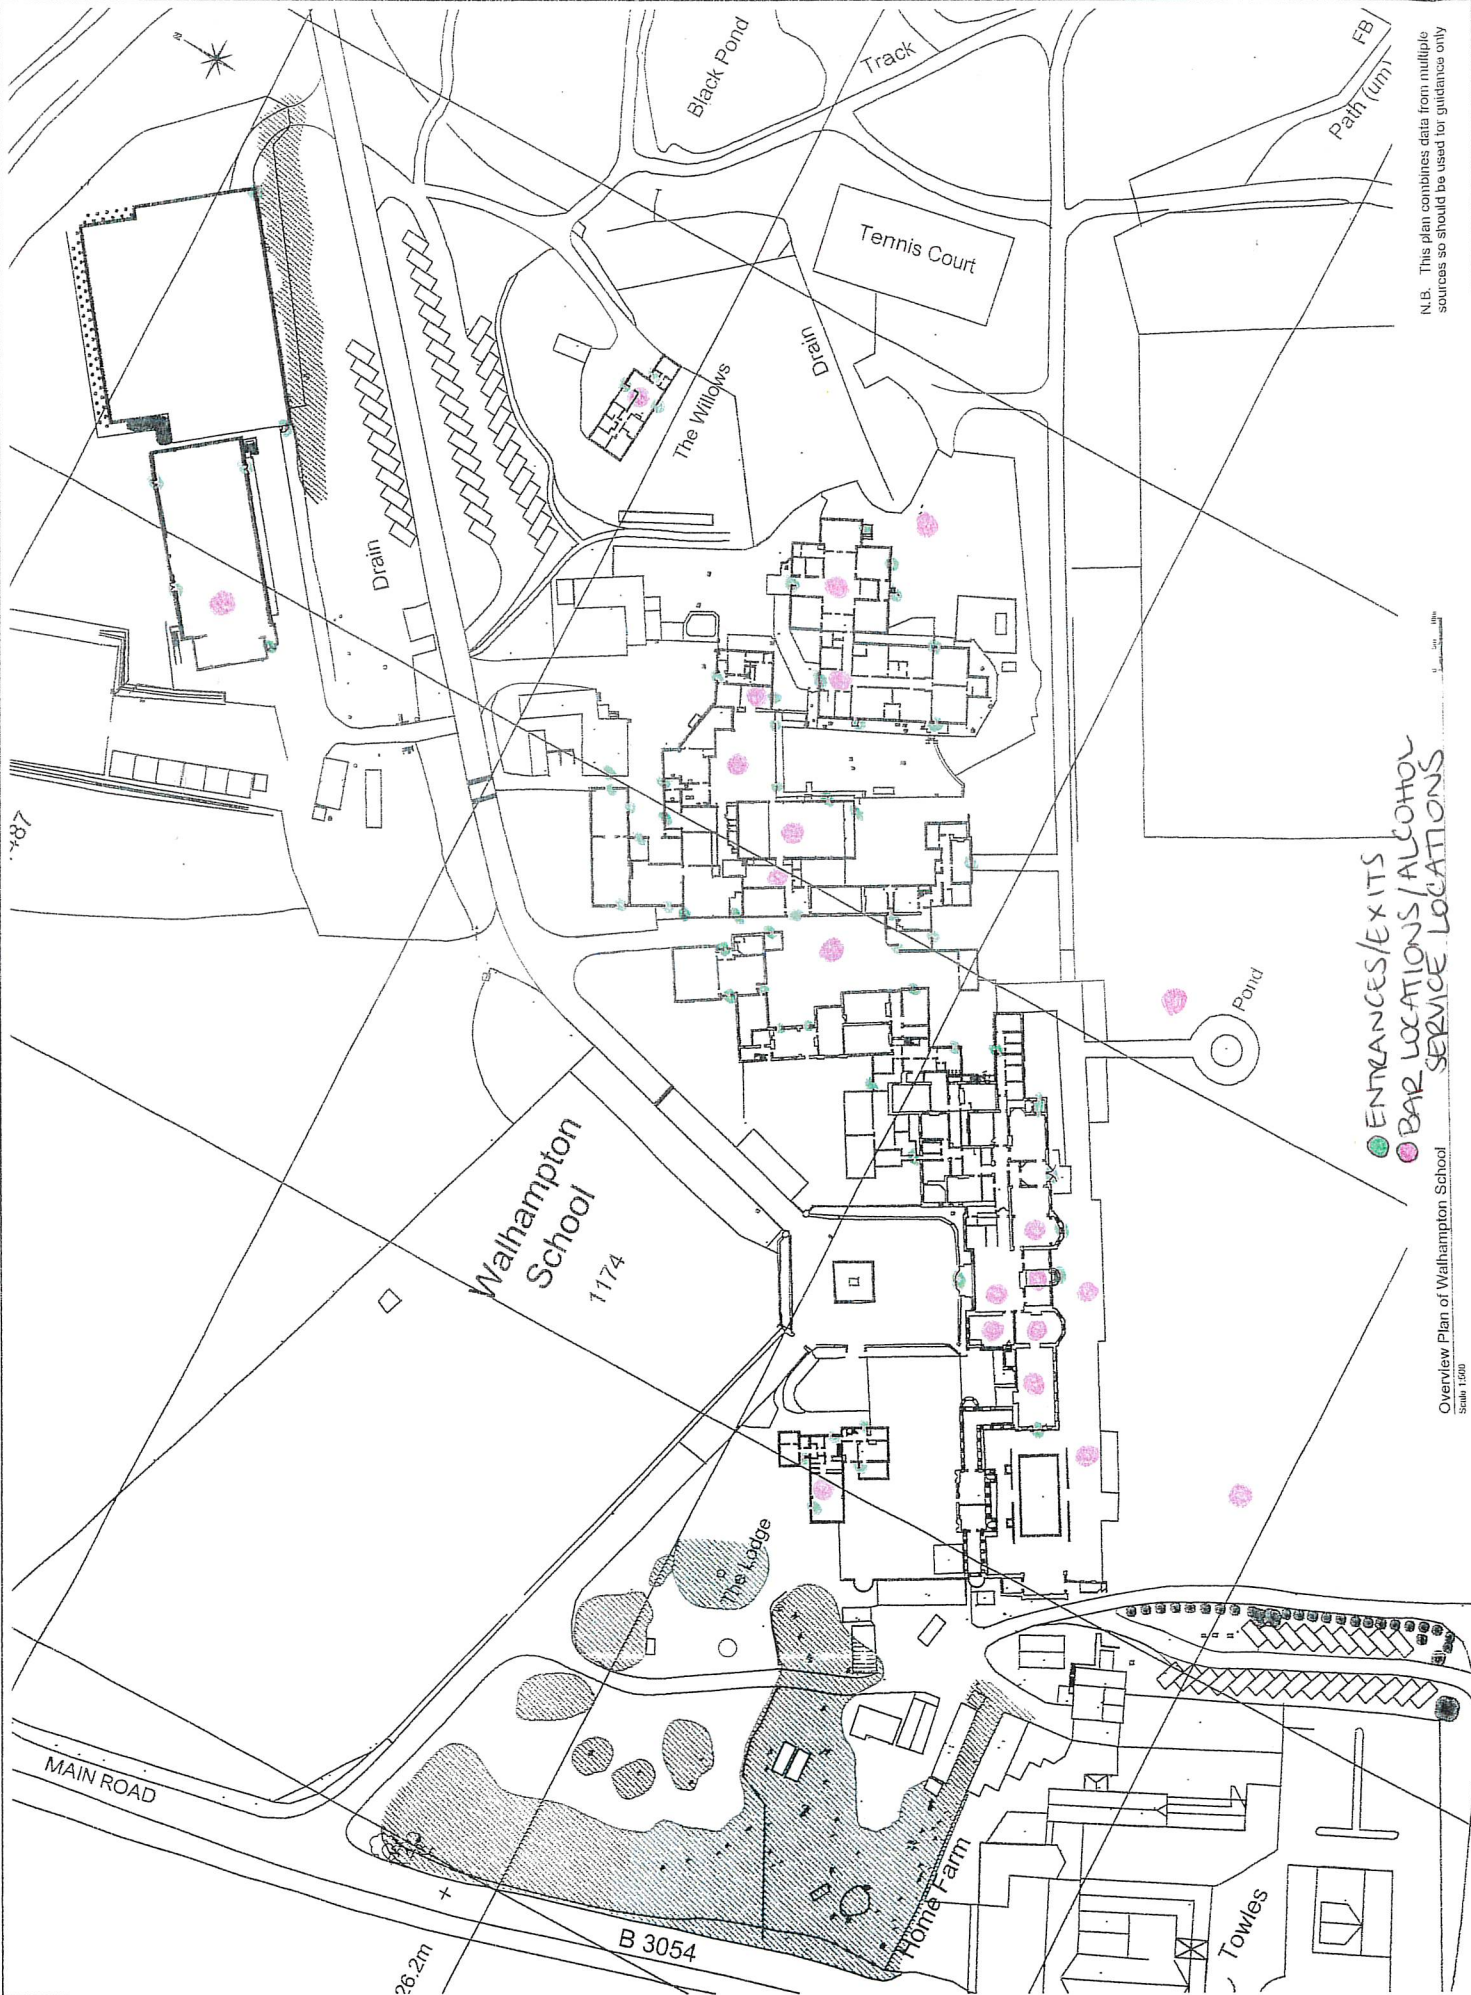


ENTRANCES/EXITS  
 BAR LOCATIONS/ALCOHOL  
 SERVICE LOCATIONS

N.B. This plan combines data from multiple sources so should be used for guidance only

Overview Plan of Walhampton School  
 Scale 1:500

- Visitor waiting area
- Restricted unless escorted
- Adult toilet
- No access

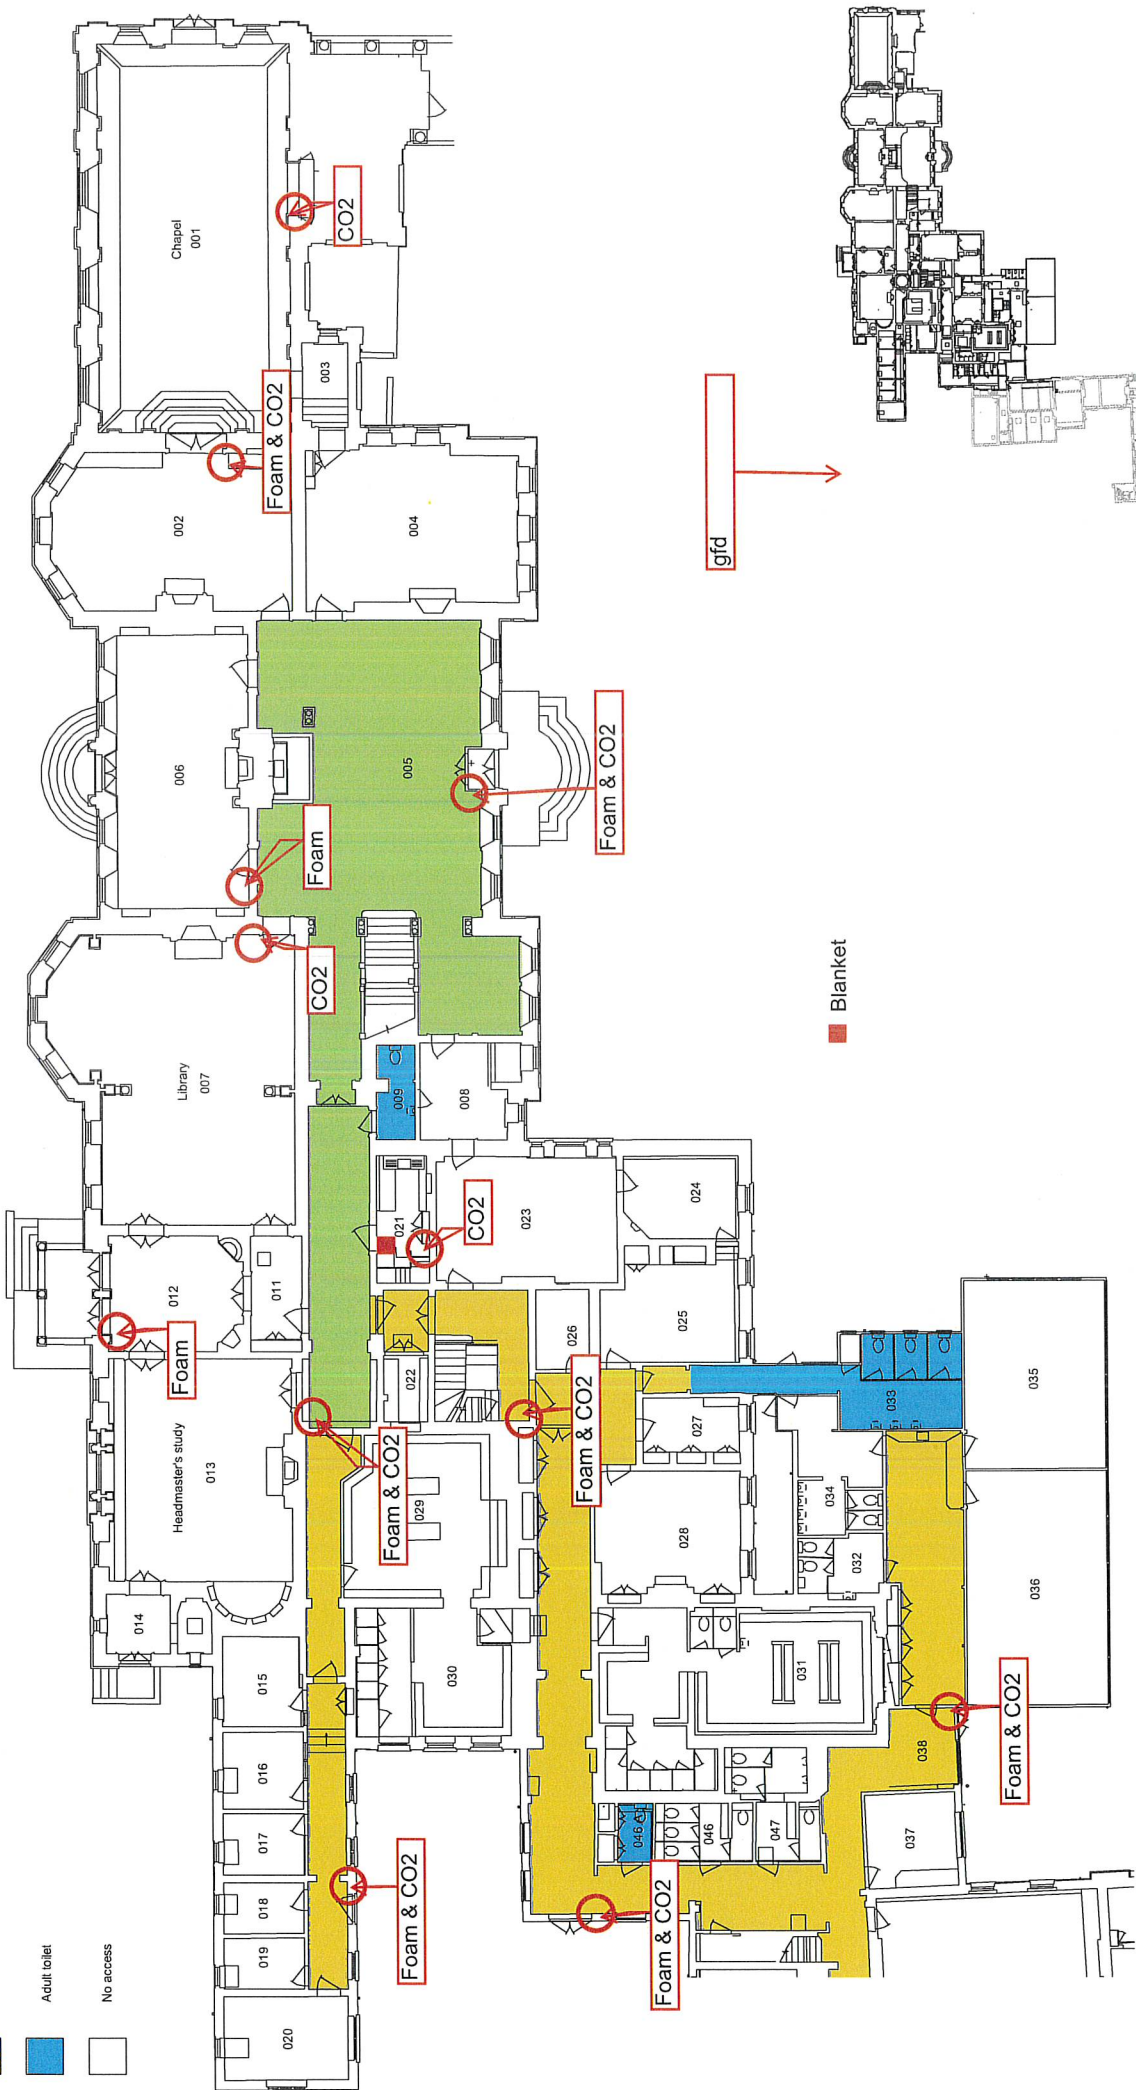

gfd

■ Blanket

1:200  
0 5m 10m




Address  
Walhampton School  
Lymington  
SO41 9ZG

Client  
Walhampton  
Project  
Floor Plans


Title  
Main House - Ground Floor

Scale  
As indicated@A3  
Date  
October 2018


Drawing Number  
01  
Revision  
-

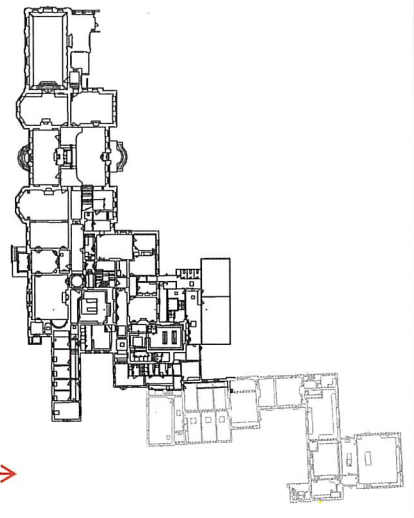

- Visitor waiting area
- Restricted unless escorted
- Adult toilet
- No access

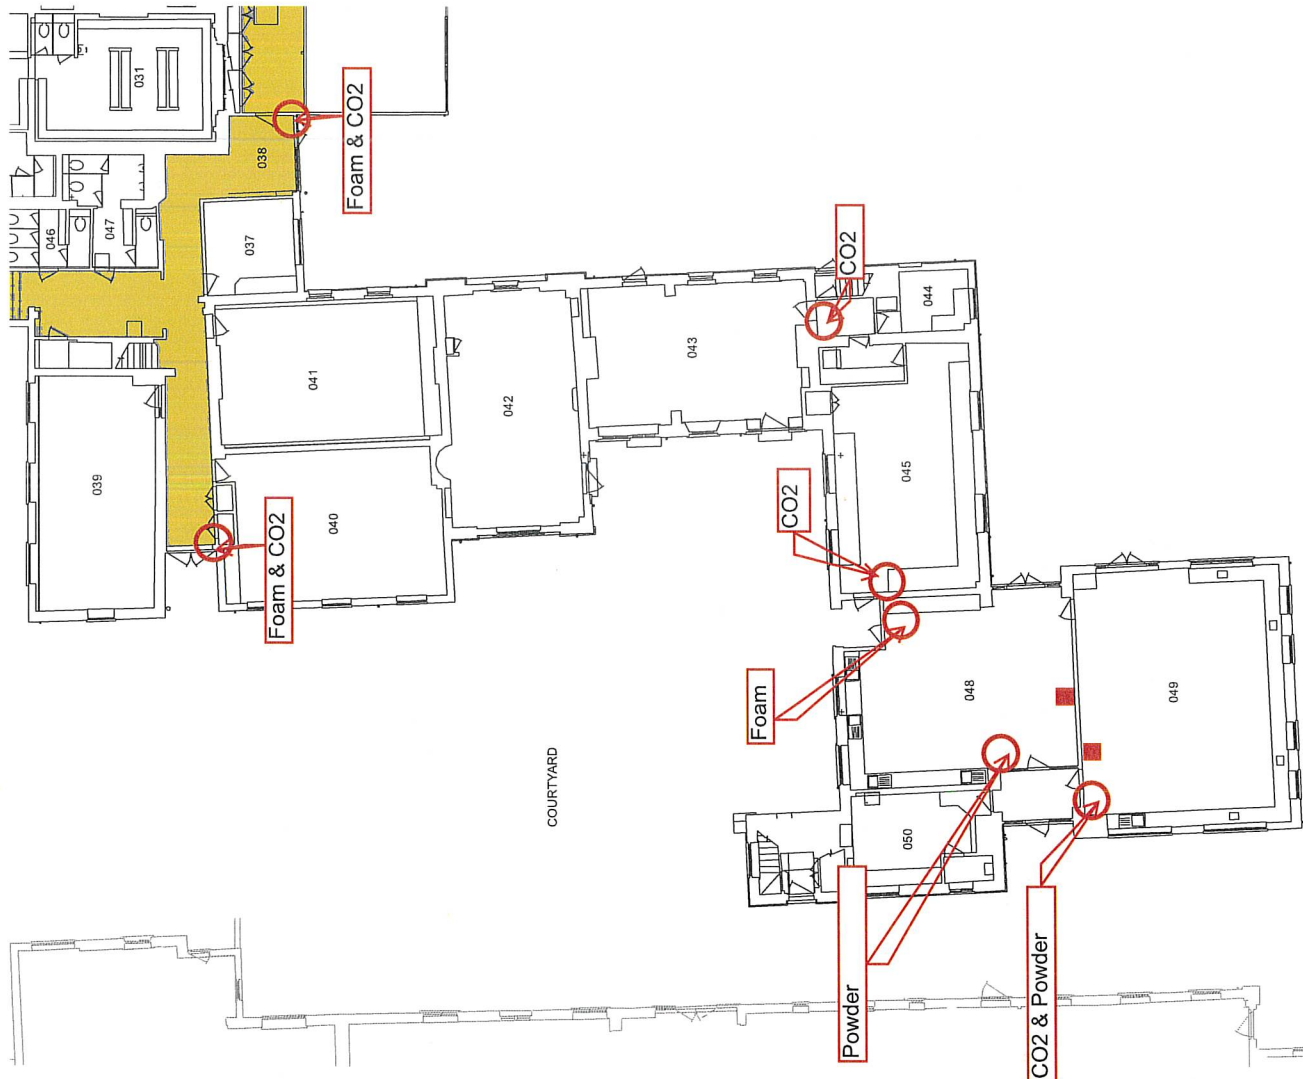

■ Blanket

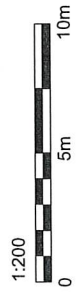

© emplans 2018

**emplans**  
07835076872  
edward@emplans.co.uk


Address  
Walhampton School  
Lymington  
SO41 9ZG





Client  
Walhampton  
Project  
Floor Plans



Title  
Main House and Courtyard - Ground  
Floor

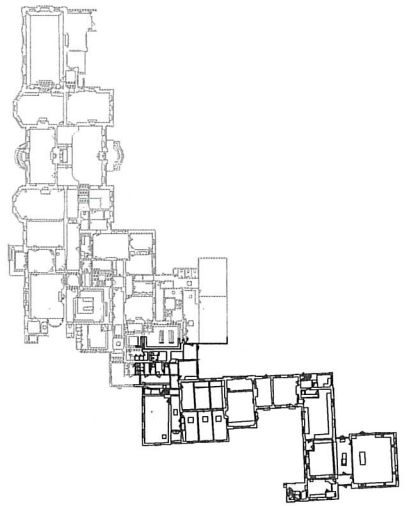
Scale  
As indicated@A3  
Date  
October 2018





Drawing Number  
02  
Revision  
-

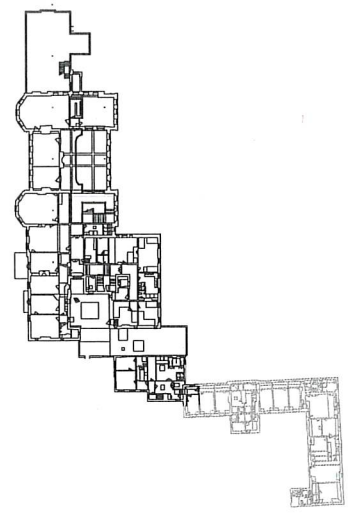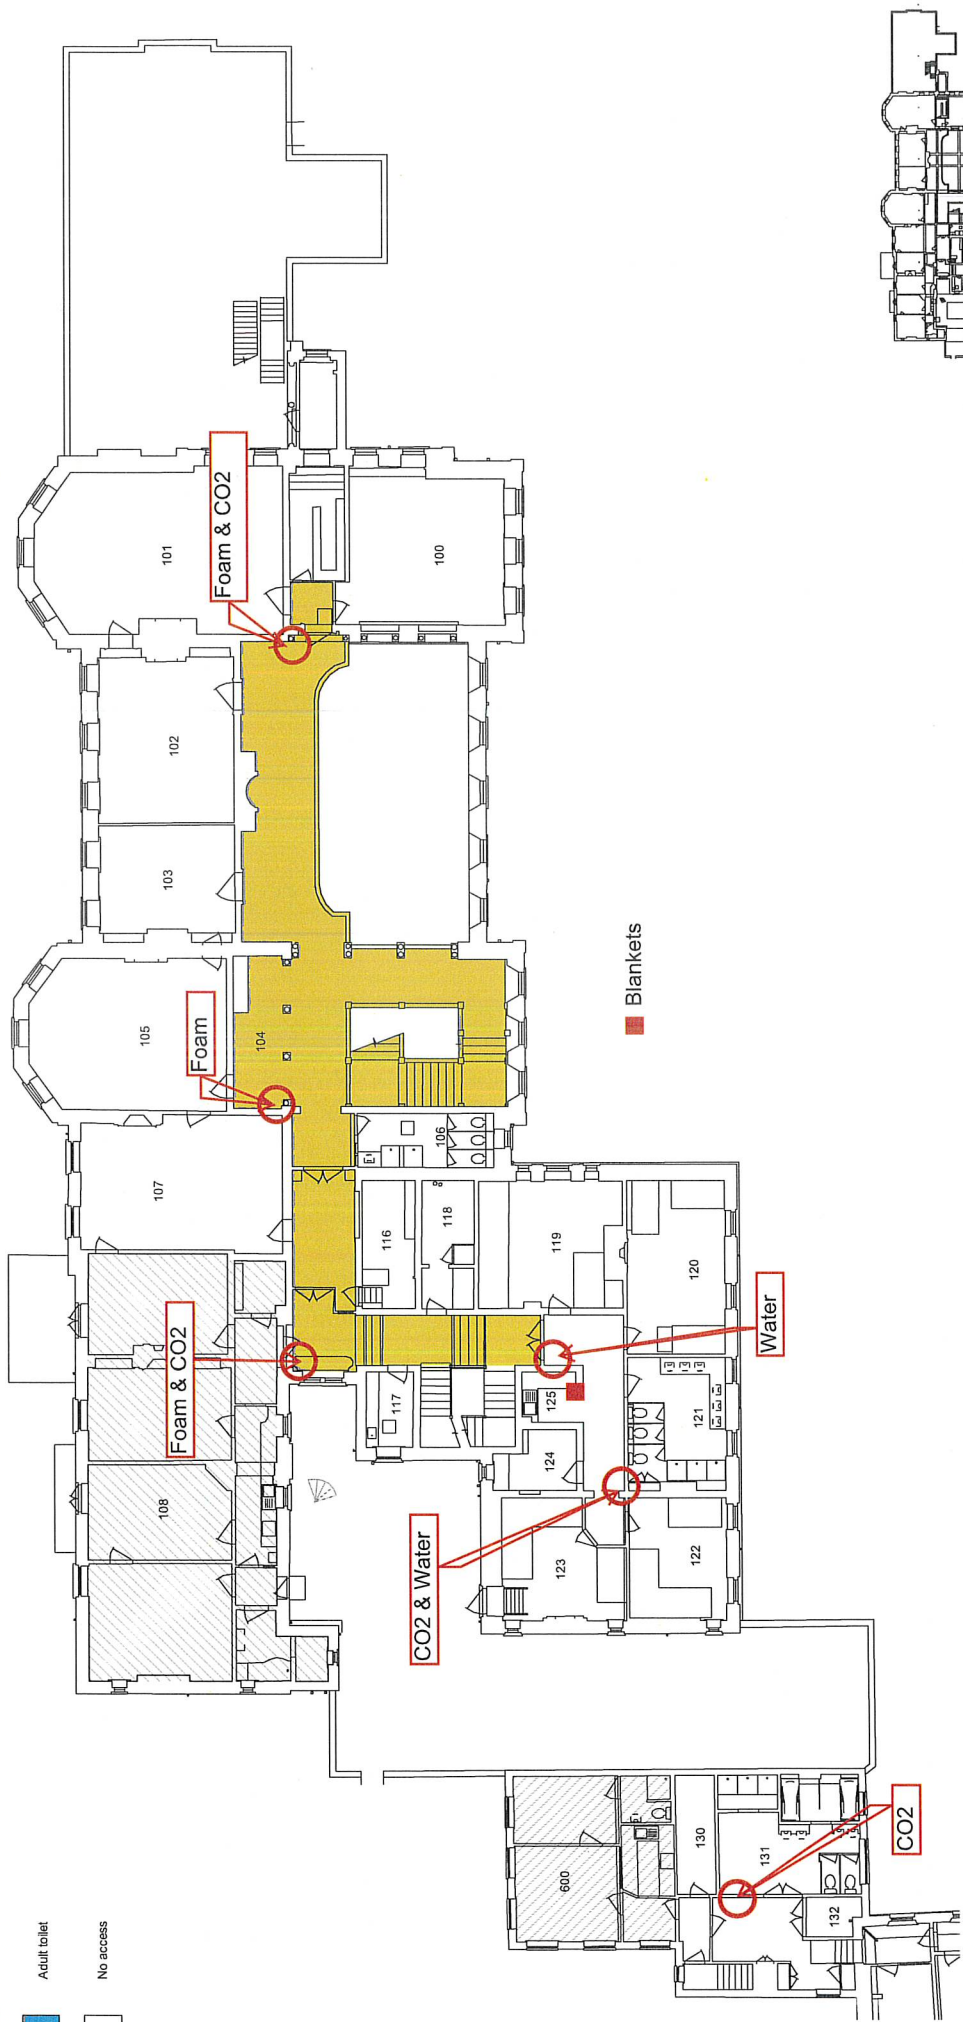



-  Visitor waiting area
-  Restricted unless escorted
-  Adult toilet
-  No access





 © emplans 2018 07635076872 edward@emplans.co.uk	Address Walhampton School Lymington SO41 9ZG	Client Walhampton Project Floor Plans	Title Main House - 1st Floor
		Scale As indicated @ A3 Date October 2018	Drawing Number 03 Revision -

-  Visitor waiting area
-  Restricted unless escorted
-  Adult toilet
-  No access

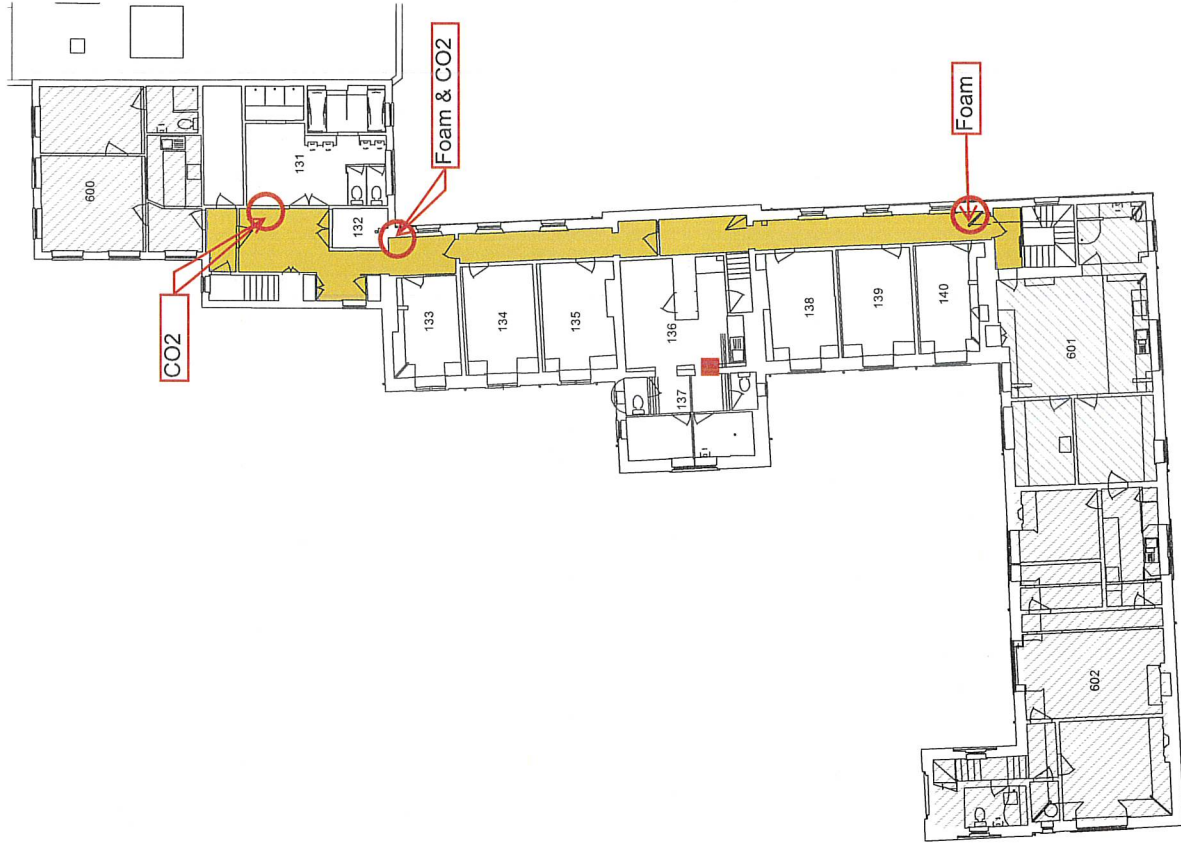

 Blankets

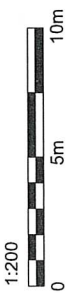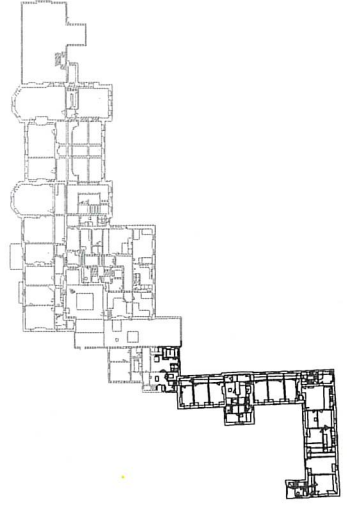





Address  
Walhampton School  
Lymington  
SO41 9ZG


Client  
Walhampton  
Project  
Floor Plans

Title  
Main House and Courtyard - 1st Floor


Scale As indicated@A3	Drawing Number 04
Date October 2018	Revision -

THE ORANGERY  
IS CURRENTLY  
LET AS A PRIVATE  
RESIDENCE TO A  
MEMBER OF STAFF

-  Visitor waiting area
-  Restricted unless escorted
-  Adult toilet
-  No access

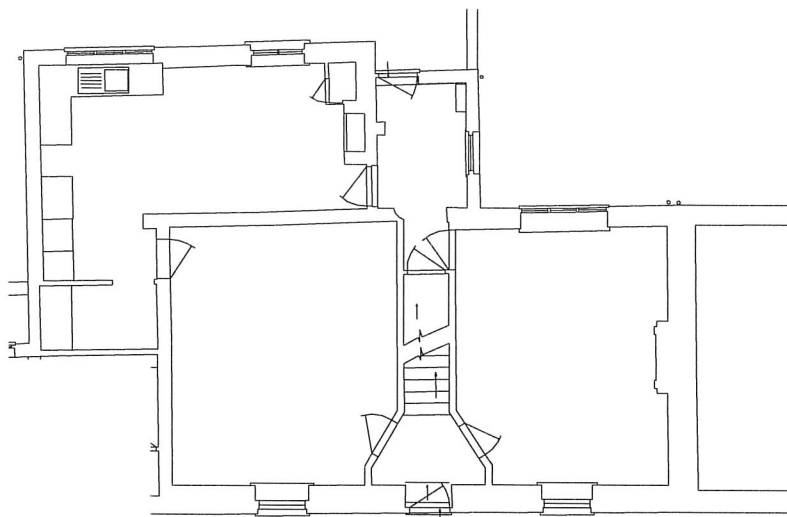

Orangery 609  
Ground Floor

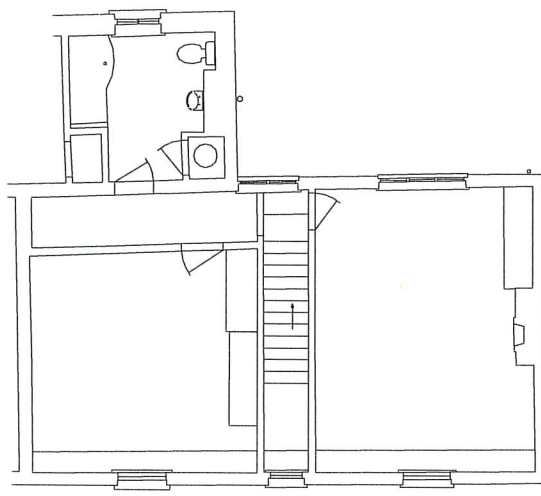

Orangery 609  
First Floor

1:100



  
 emplans  
 07535076872  
 edward@emplans.co.uk

© emplans 2018

Address  
 Walthampton School  
 Lymington  
 SO41 9ZG

Client  
 Walthampton  
 Project  
 Floor Plans

Title  
 Orangery - Staff House


Scale  
 1 : 100@A3  
 Date  
 October 2018

Drawing Number  
 05  
 Revision  
 -




Client	Walhampton
Address	Walhampton School Lymington SO41 9ZG
Project	Floor Plans
Title	Dining Block and PAC
Drawing Number	06
Date	October 2018
Scale	As indicated@A3
Revision	-



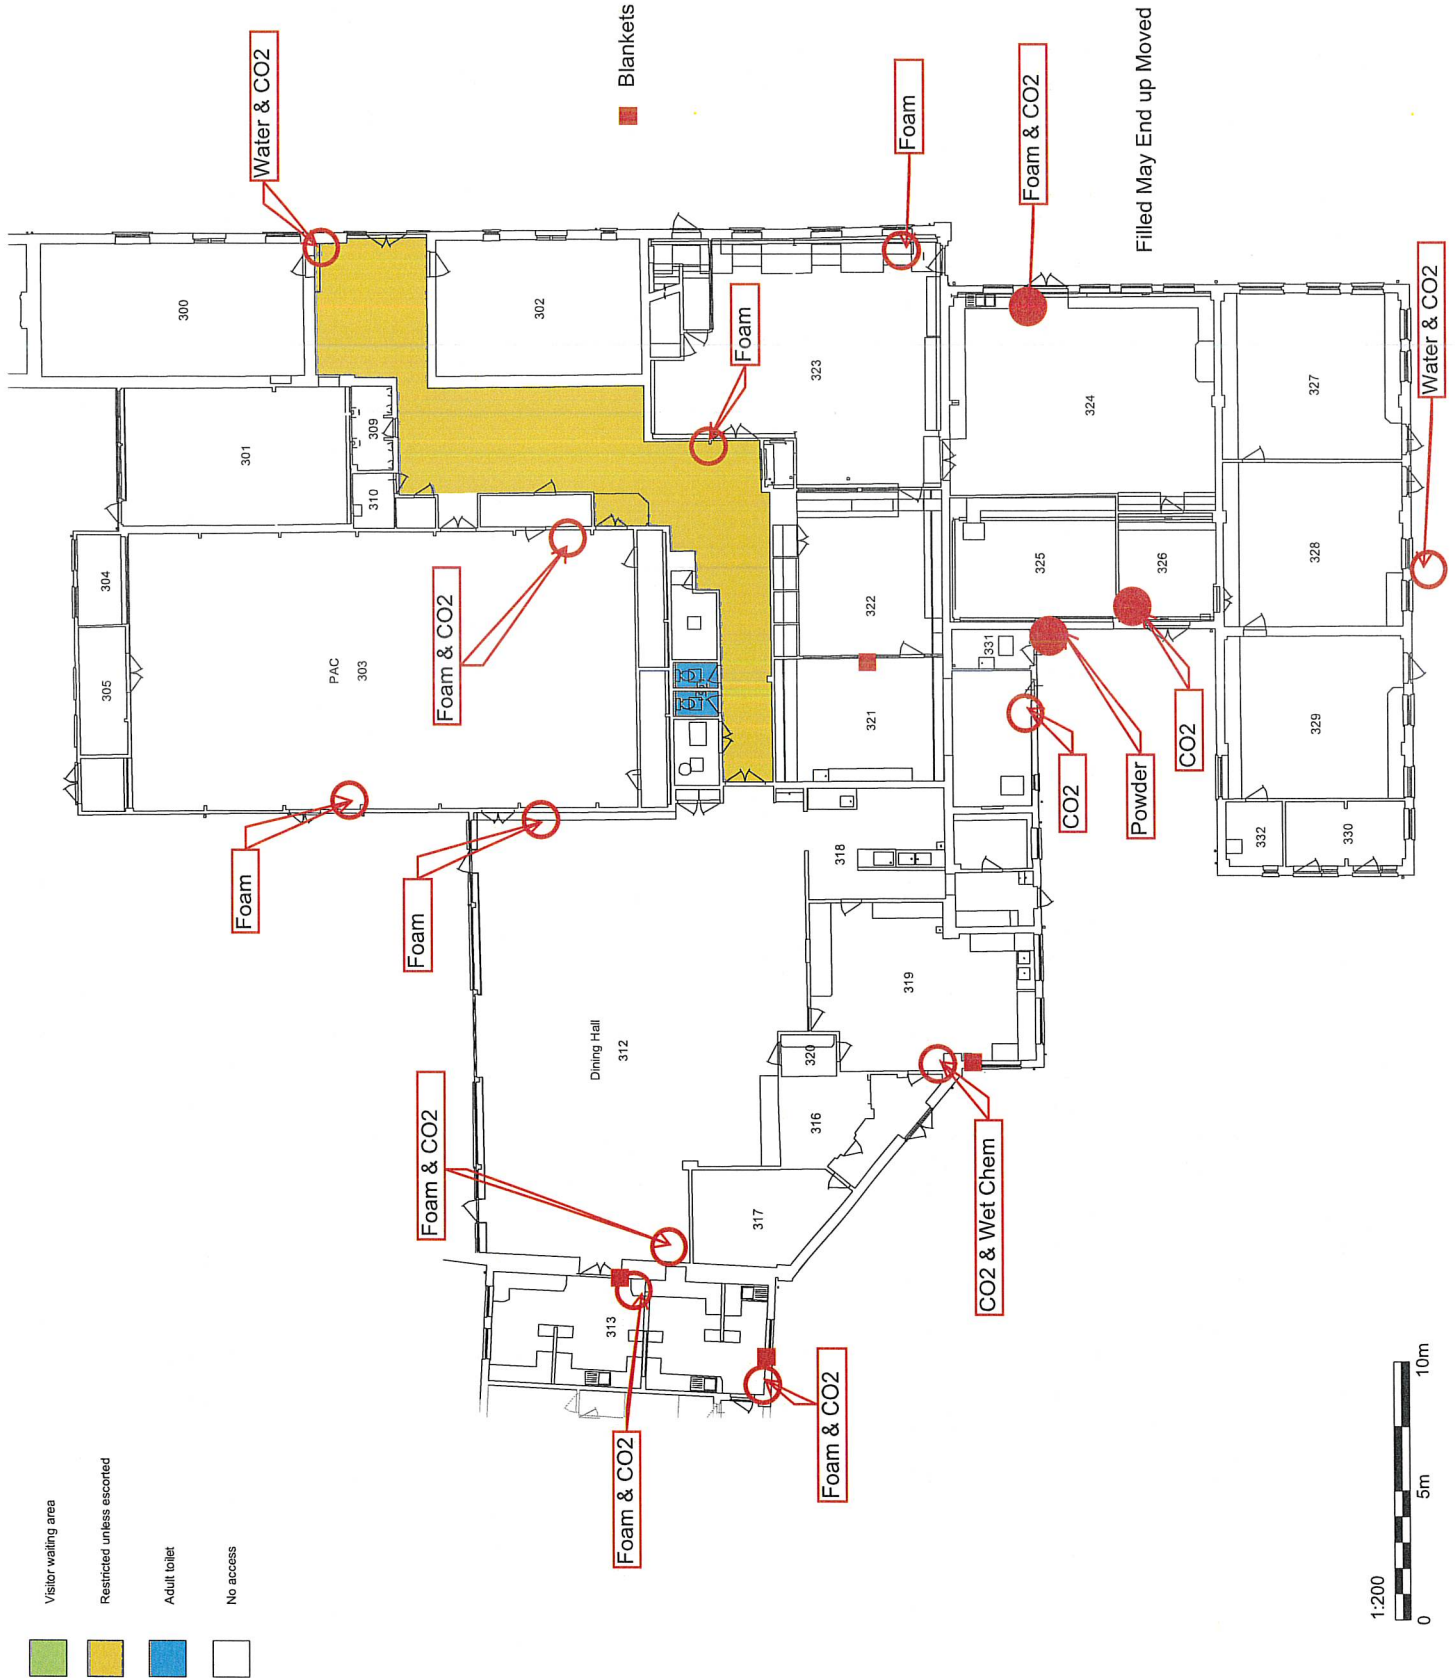

© emplans 2018

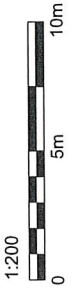


- Visitor waiting area
- Restricted unless escorted
- Adult toilet
- No access





-  Visitor waiting area
-  Restricted unless escorted
-  Adult toilet
-  No access

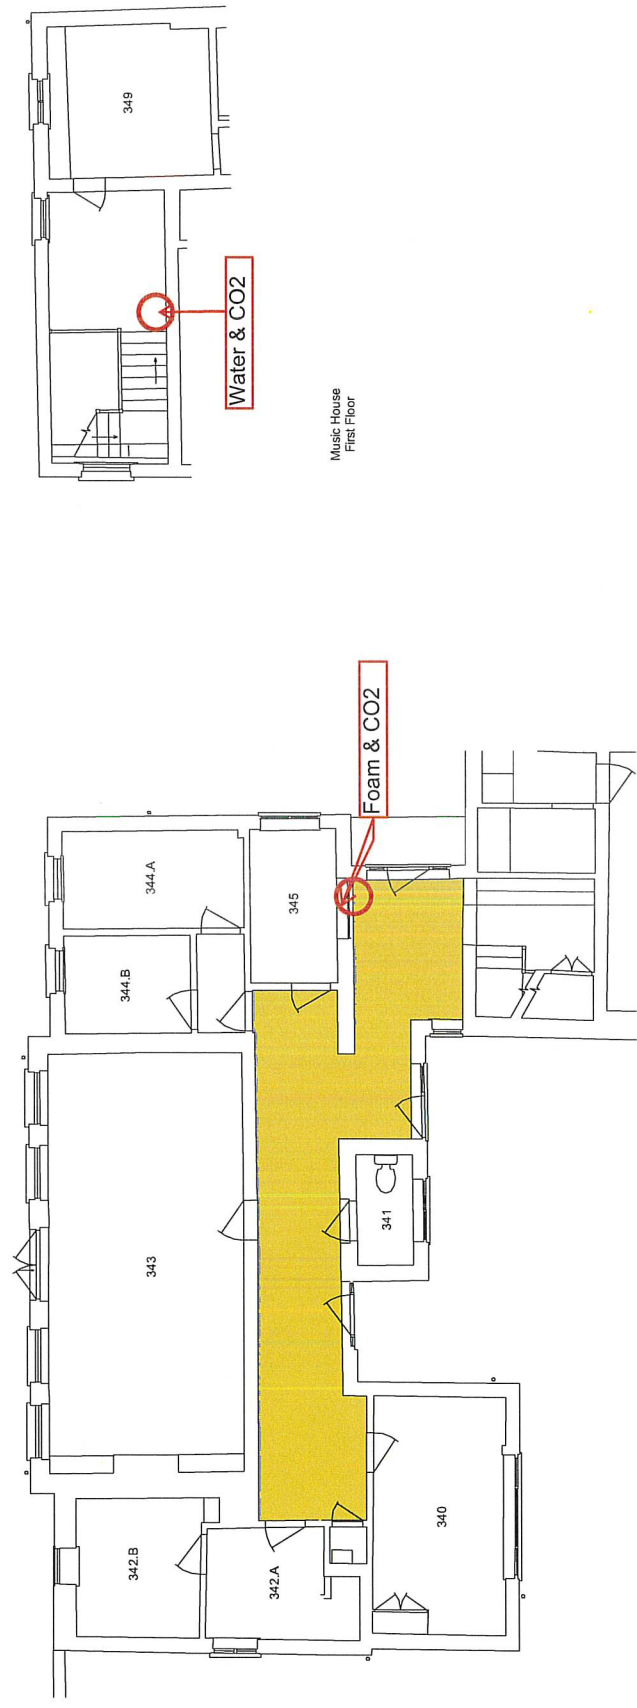

Music House  
Ground Floor

Music House  
First Floor

1:100



© emplans 2018



emplans  
07835076872  
edward@emplans.co.uk





Address  
Walhampton School  
Lymington  
SO41 9ZG


Client  
Walhampton  
Project  
Floor Plans



Title  
Music House

Scale  
1 : 100@A3  
Date  
January 2019

Drawing Number  
07  
Revision  
-

-  Visitor waiting area
-  Restricted unless escorted
-  Adult toilet
-  No access

 Blankets

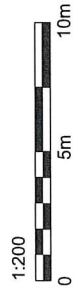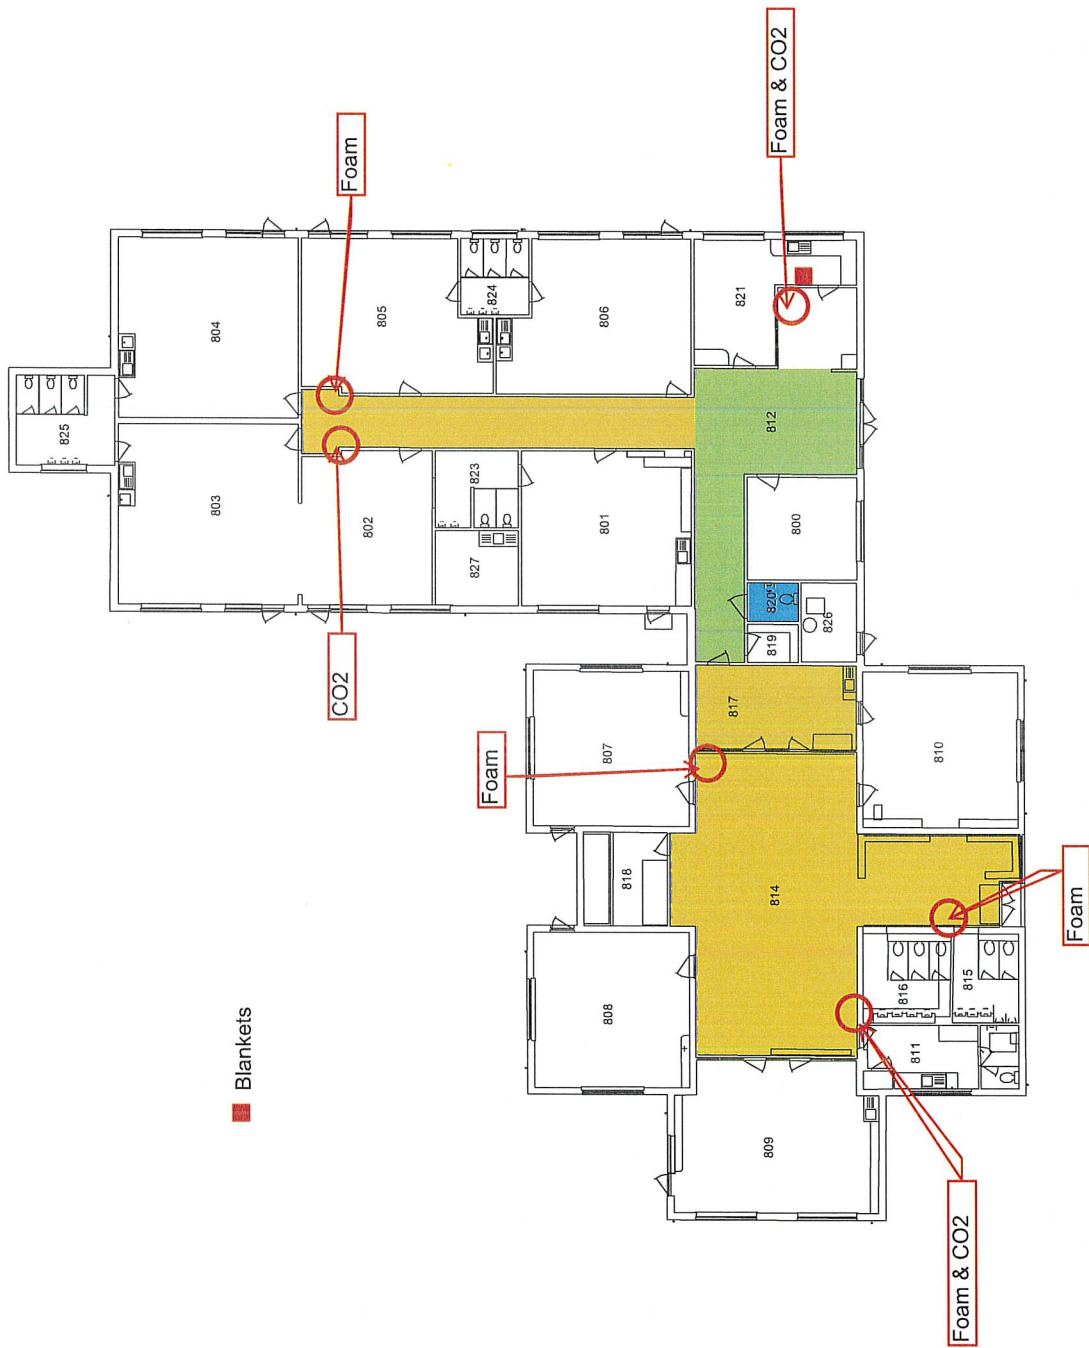


  
 07835076872
   
 edward@emplans.co.uk





Address  
 Walthampton School  
 Lymington  
 SO41 9ZG



Client  
 Walthampton  
 Project  
 Floor Plans


Title  
 Pre Prep





Scale  
 As indicated@A3  
 Date  
 October 2018


Drawing Number  
 08  
 Revision  
 -

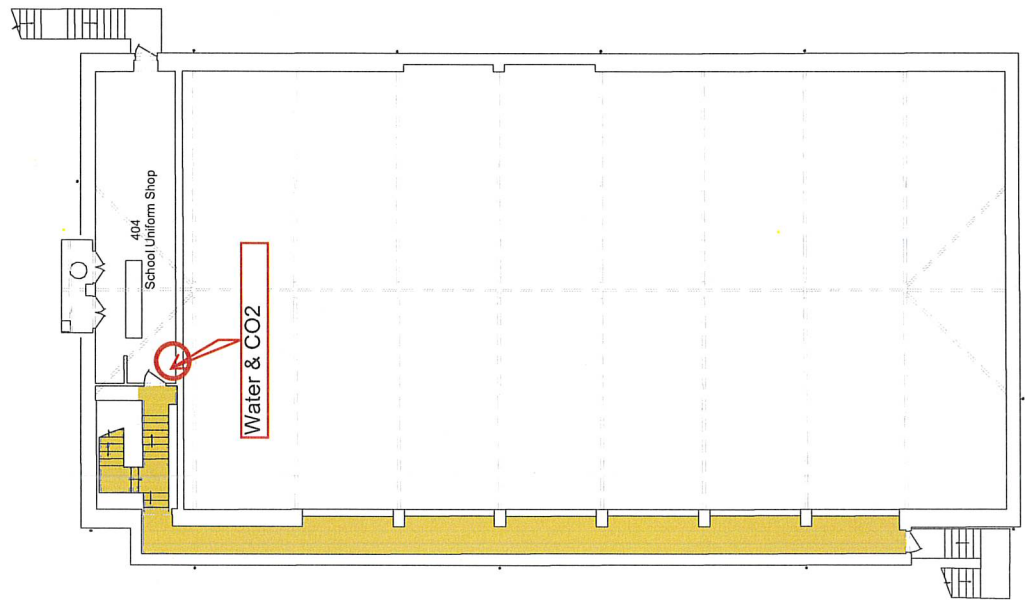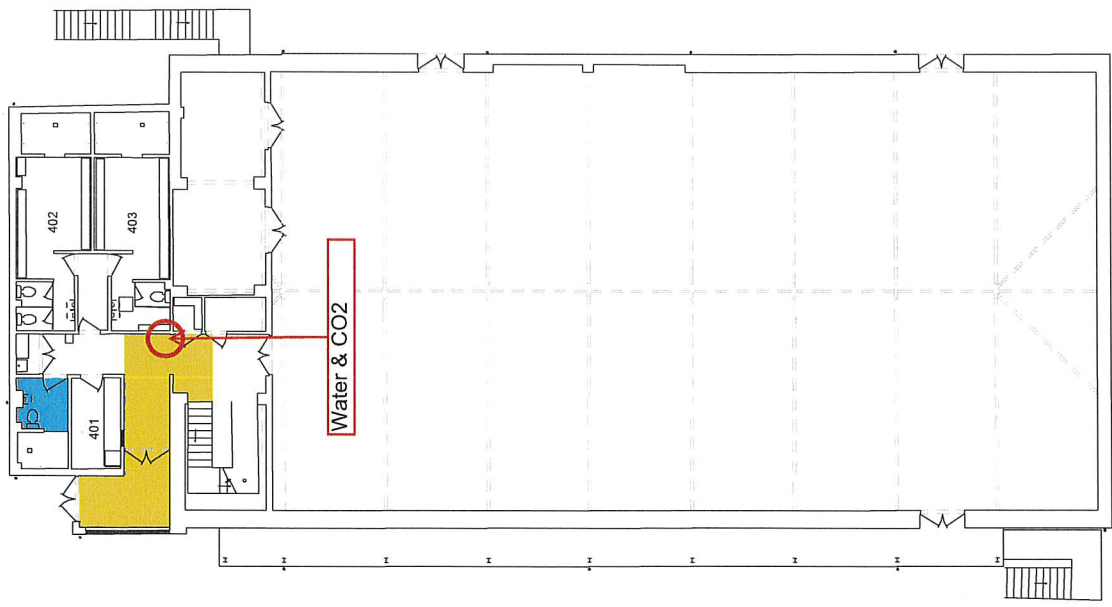
-  Visitor waiting area
-  Restricted unless escorted
-  Adult toilet
-  No access



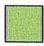

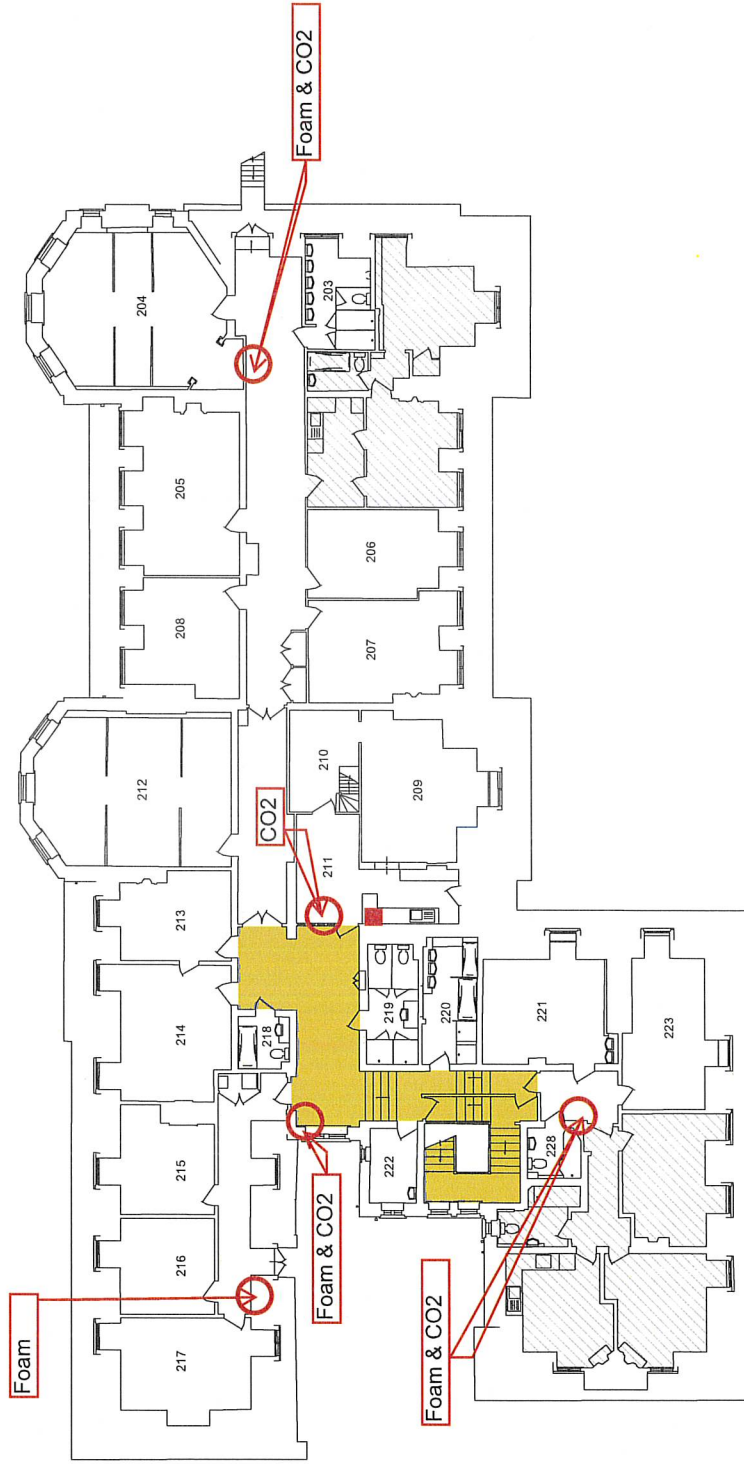


 © emplans 2018 07835076872 edward@emplans.co.uk	Address Walthampton School Lymington SO41 9ZG	Client Walthampton Project Floor Plans	Title Sports Hall	Scale As indicated@A3 Date November 2018	Drawing Number 09 Revision -
--	--	---	----------------------	---	---------------------------------------


-  Visitor waiting area
-  Restricted unless escorted
-  Adult toilet
-  No access





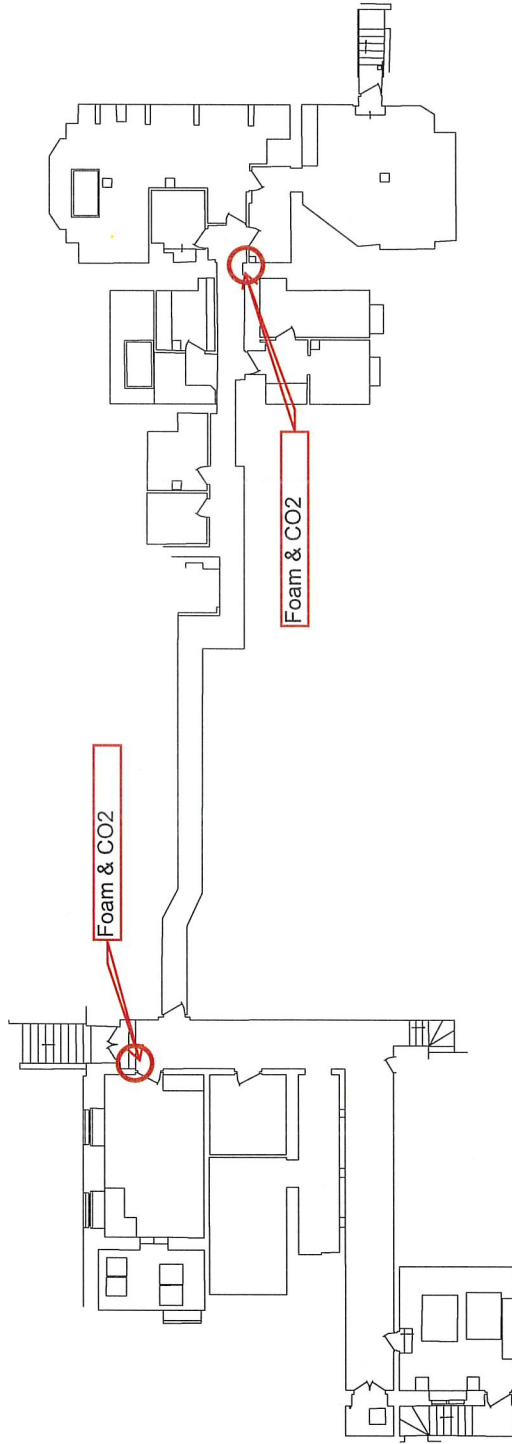


 Blankets

-  Visitor waiting area
-  Restricted unless escorted
-  Adult toilet
-  No access




 emplans 07835076872 edward@emplans.co.uk	Address Walthampton School Lyrmington SO41 9ZG	Client Walthampton Project Floor Plans	Title Main House - Basement	Scale As indicated@A3 Date November 2018	Drawing Number 11 Revision -
	© emplans 2018				

-  Visitor waiting area
-  Restricted unless escorted
-  Adult toilet
-  No access

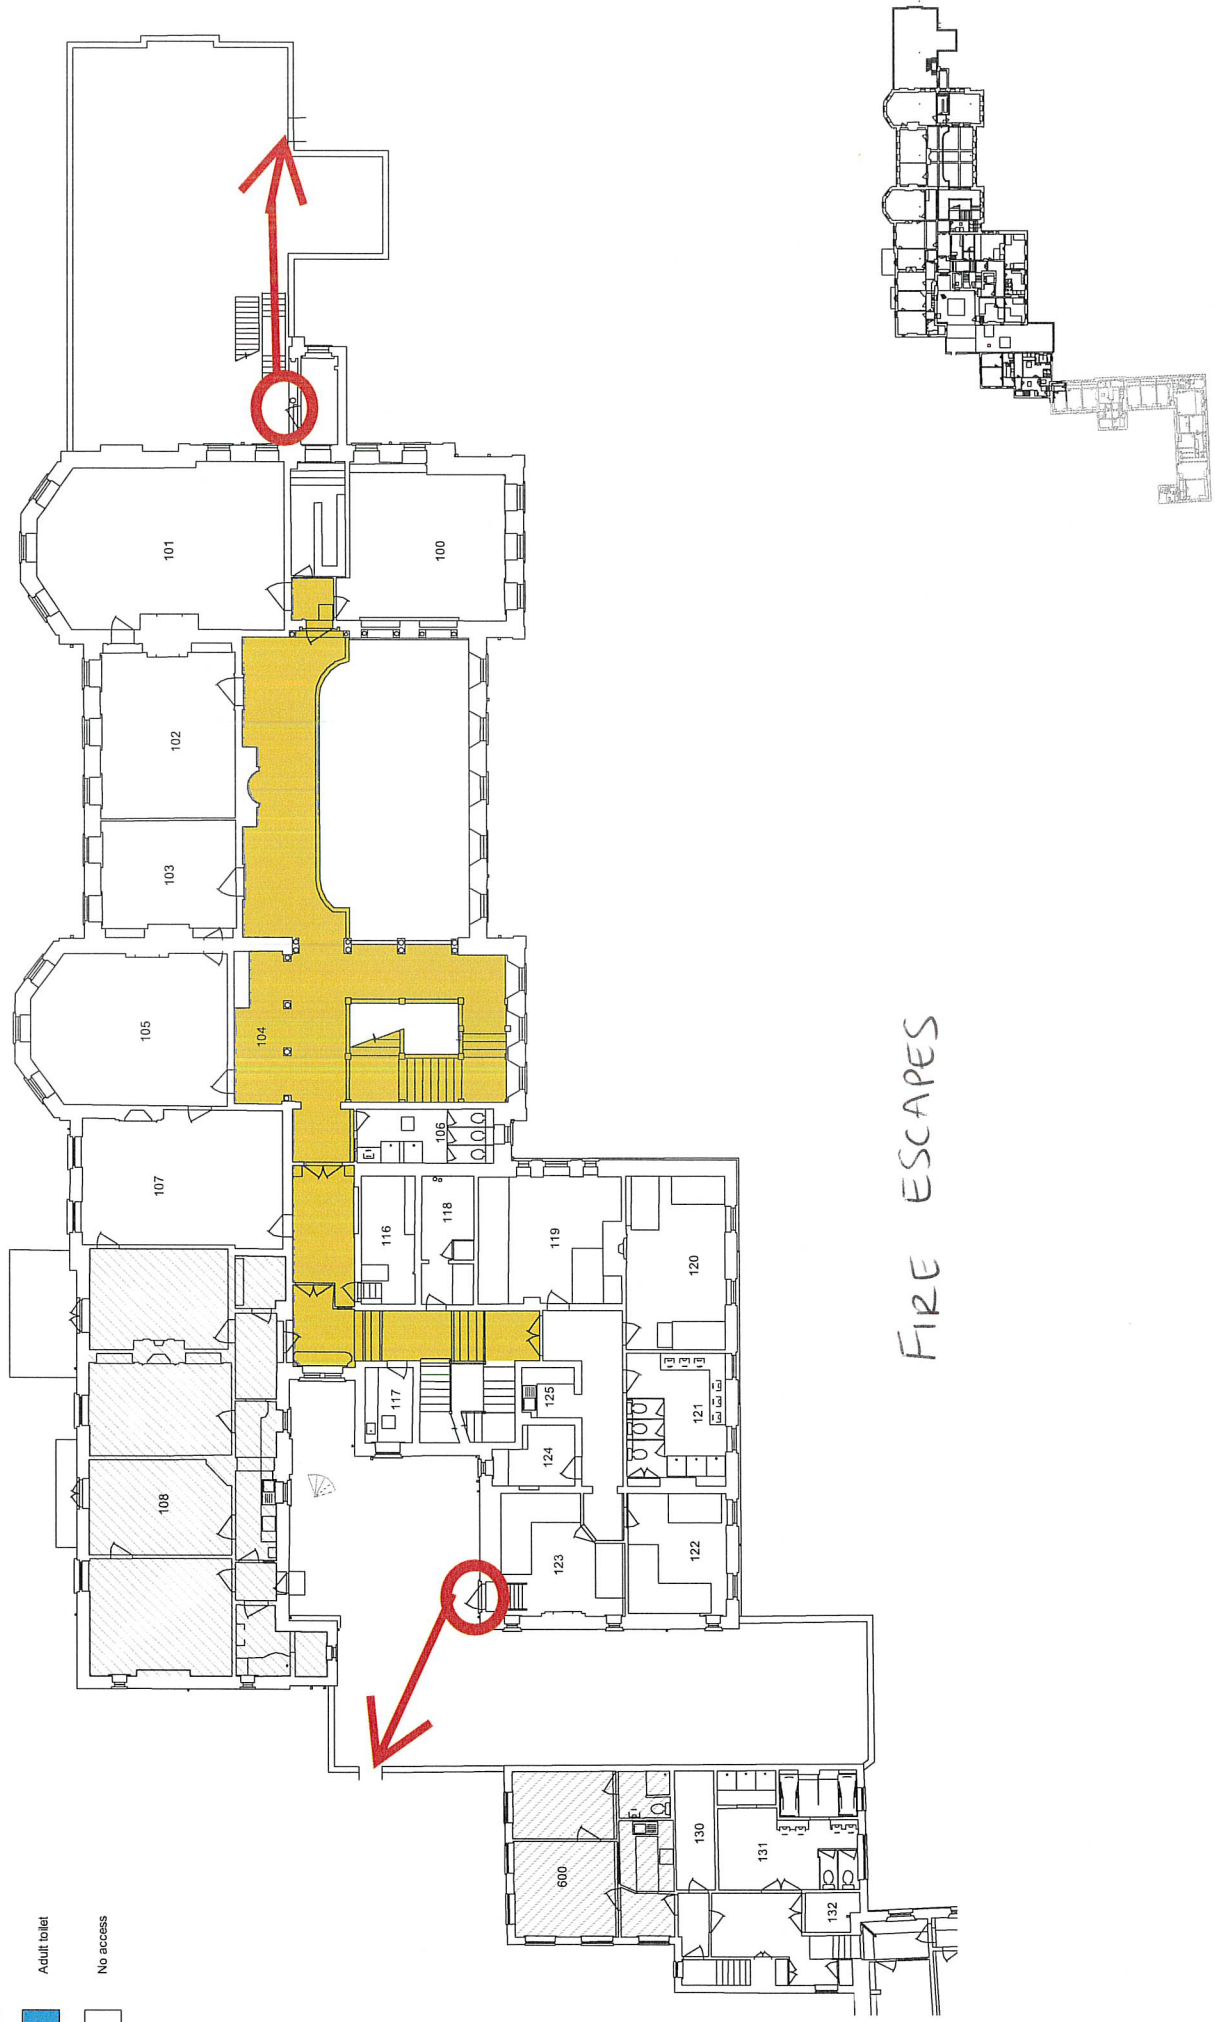

FIRE ESCAPES

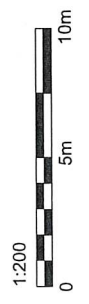

1:200



© emplans 2018  
 07835076872  
 edward@emplans.co.uk

Address  
 Walhampton School  
 Lyminster  
 SO41 9ZG


Client  
 Walhampton  
 Project  
 Floor Plans

Title  
 Main House - 1st Floor

Scale  
 As indicated @ A3  
 Date  
 October 2018

Drawing Number  
 03  
 Revision  
 -

- Visitor waiting area
- Restricted unless escorted
- Adult toilet
- No access

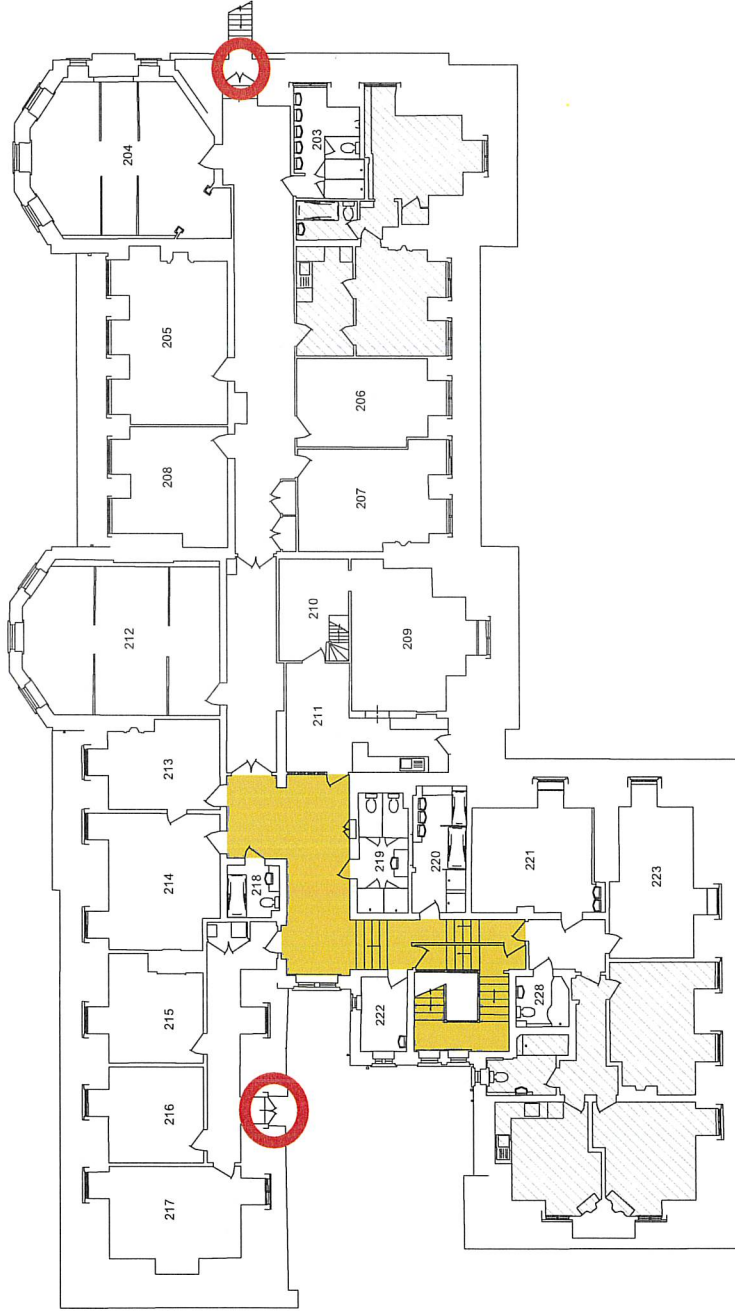

FIRE ESCAPES

	Client Walhampton Project Floor Plans	Title Main House - Second Floor	Scale As indicated@A3 Date November 2018	Drawing Number 10 Revision -
Address Walhampton School Lymington SO41 9ZG		 emplans 07835076872 edward@emplans.co.uk		
© emplans 2018				