

19 May 2020

Dear Member

PLANNING COMMITTEE – WEDNESDAY, 27TH MAY 2020

Please find attached, for consideration at the next meeting of the Planning Committee, taking place on Wednesday, 27th May, 2020, the following updated plan for agenda item 2b. The plan within the agenda pack is incorrect.

Agenda No Item

- b) Victoria Cottage, Victoria Road, Milford-On-Sea (Application 20/10171) (Pages 3 - 4)

House; access alterations, new pavement crossing; hard and soft landscaping; light columns to front boundary

RECOMMENDED:


Refuse

Yours sincerely

Committee Administrator

Encs

This page is intentionally left blank

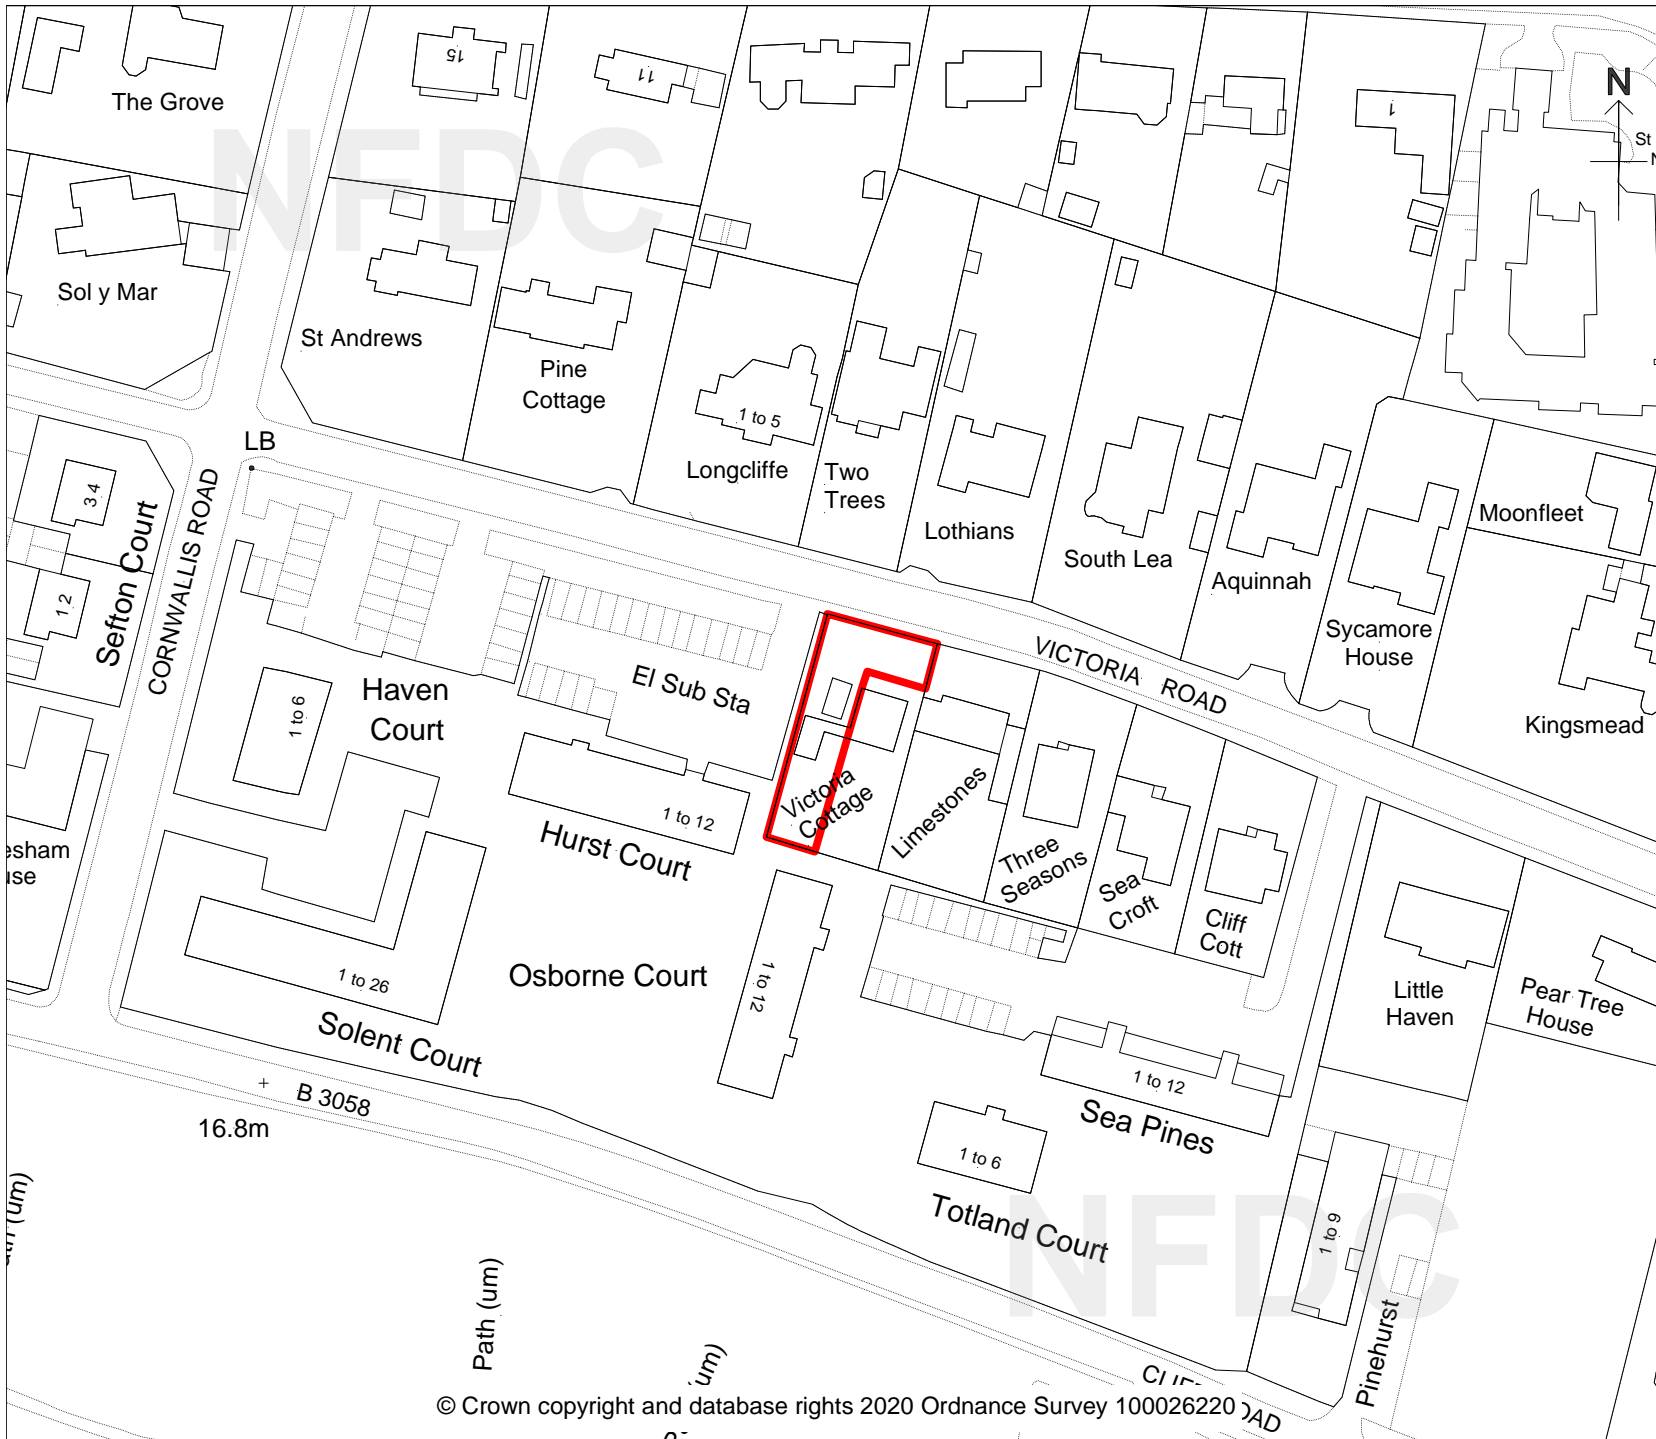

New Forest

DISTRICT COUNCIL

Tel: 023 8028 5000
www.newforest.gov.uk

Claire Upton-Brown
 Chief Planning Officer
 Planning
 New Forest District Council
 Appletree Court
 Lyndhurst
 SO43 7PA

PLANNING COMMITTEE

May 2020

Item No:

Victoria Cottage
 Victoria Road
 Milford on Sea SO41 0NL
 20/10171

Scale 1:1250

N.B. If printing this plan from the internet, it will not be to scale.

This page is intentionally left blank