

7 January 2021

Dear Member

PLANNING COMMITTEE - WEDNESDAY, 13TH JANUARY 2021

Please find attached, for consideration at the next meeting of the Planning Committee, taking place on Wednesday, 13th January 2021, the following revised site plan for application 3e.

Agenda No Item


- | | | |
|---|----|---|
| 3 | e) | <u>12 Vimoutiers Court, Fordingbridge (Application 20/11174) (Pages 3 - 4)</u>
Revised site plan |
|---|----|---|

Yours sincerely

Karen Wardle
Committee Administrator

Encs

This page is intentionally left blank

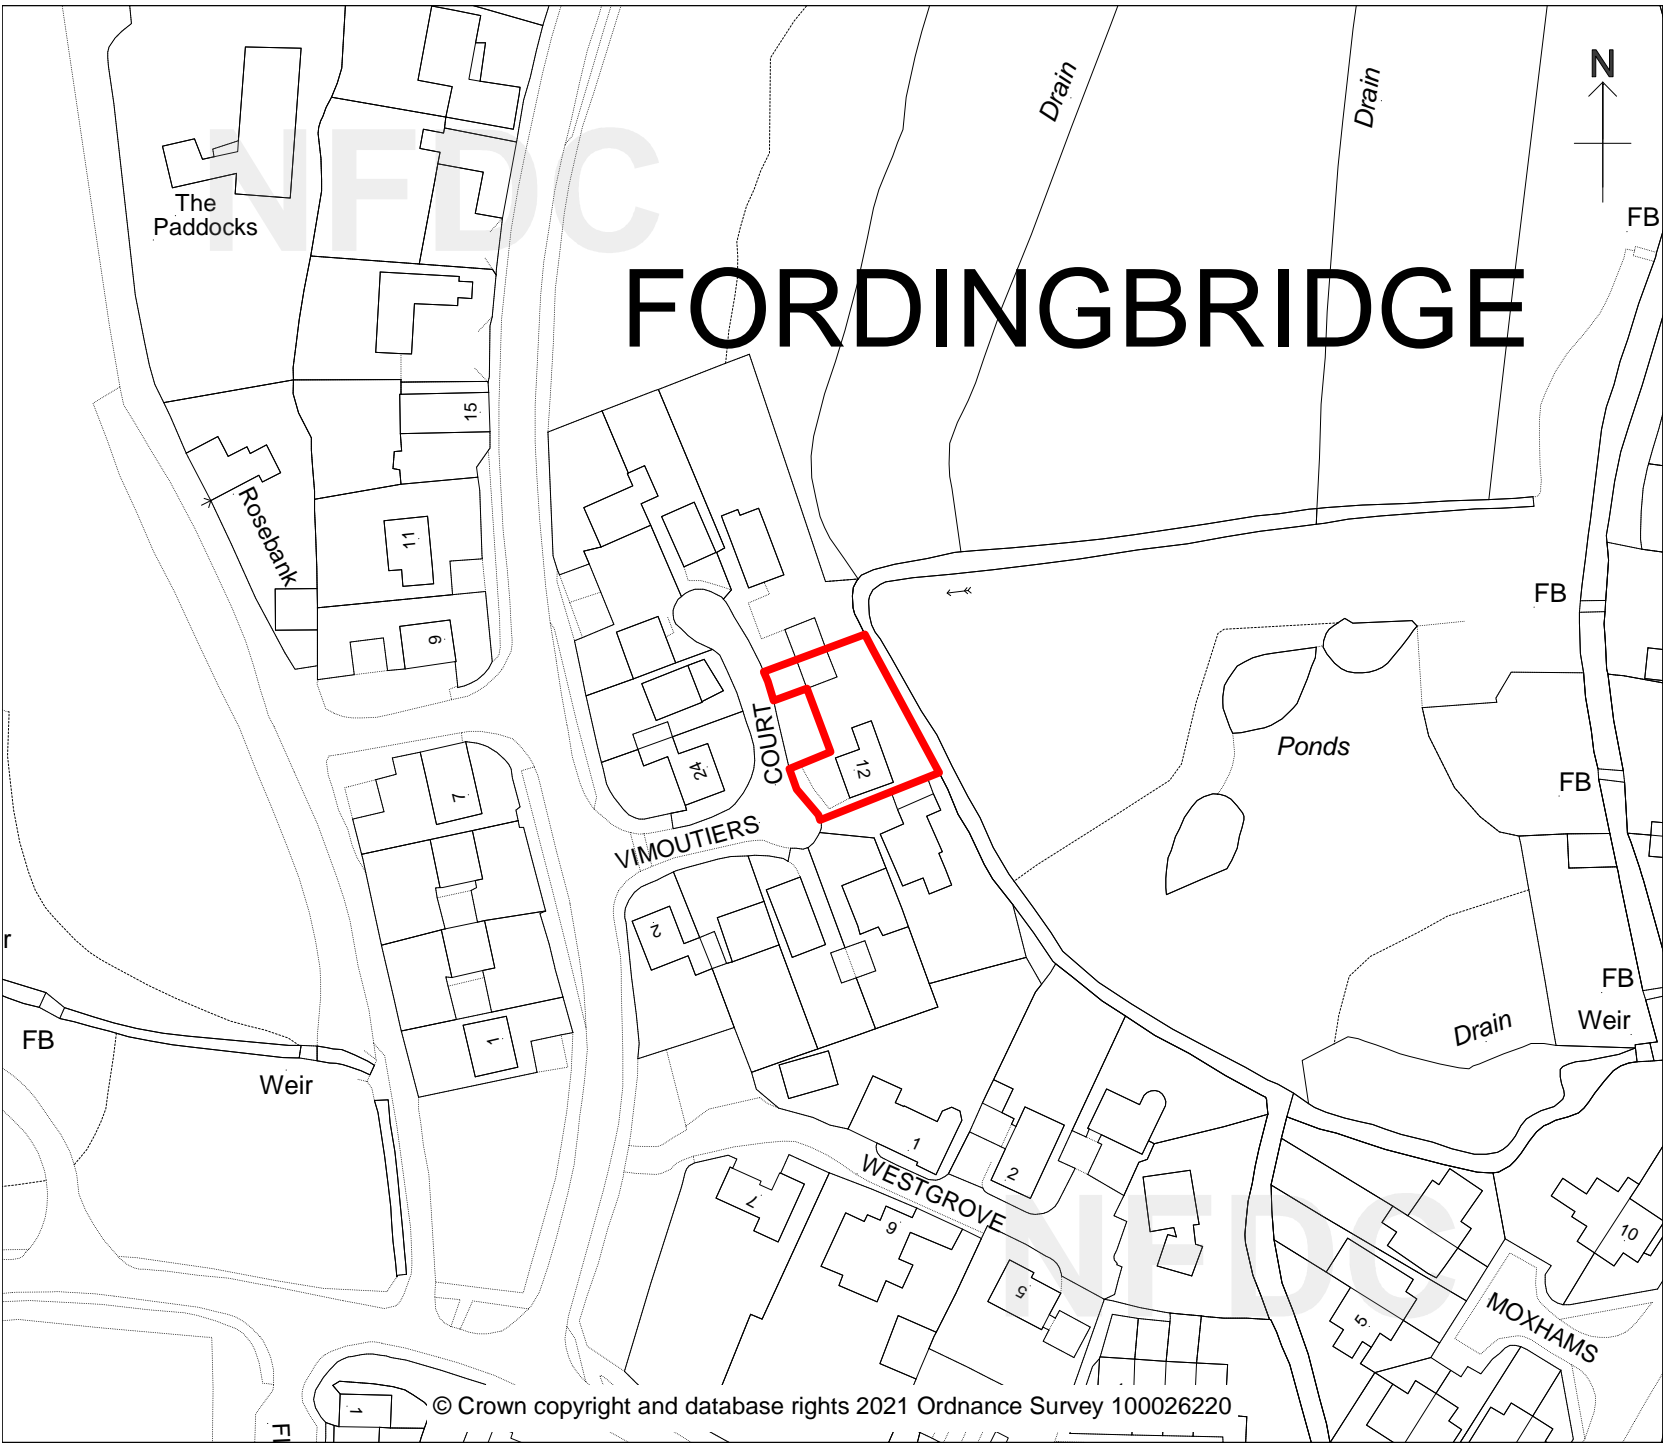

New Forest
DISTRICT COUNCIL

Tel: 023 8028 5000
www.newforest.gov.uk

Claire Upton-Brown
Chief Planning Officer
Planning
New Forest District Council
Appletree Court
Lyndhurst
SO43 7PA

PLANNING COMMITTEE

January 2021

12 Vimoutiers Court
Fordingbridge
SP6 1NN
20/11174

Scale 1:1250

N.B. If printing this plan from
the internet, it will not be to
scale.

This page is intentionally left blank