

**NOTICE OF HEARING
BY THE LICENSING SUB-COMMITTEE
under the
LICENSING ACT 2003**

**APPLICATION FOR A NEW PREMISES LICENCE - THE 6 BARRELS,
31 SALISBURY ROAD, TOTTON SO40 3HX**

Date and Time: FRIDAY, 25 OCTOBER 2019, AT 10.00 AM

Place: COUNCIL CHAMBER, APPLETREE COURT,
LYNDHURST

Telephone enquiries to: Lyndhurst (023) 8028 5000
023 8028 5588 - ask for Andy Rogers
E-mail: andy.rogers@nfdc.gov.uk

These papers are also available on audio tape, in Braille, large print and digital format

-
1. **APPLICATION FOR A NEW PREMISES LICENCE - THE 6 BARRELS,
31 SALISBURY ROAD, TOTTON SO40 3HX (Pages 1 - 36)**

THE RELEVANT PAPERS ARE ATTACHED

To: Members of the Sub-Committee:

Cllr Steve Clarke
Cllr Jack Davies

Cllr Keith Craze
Cllr David Hawkins (Substitute)

Parties to the Hearing:

Applicant 's Representative – Mr K Goodall, K & S Trading1 Ltd

Objectors:

Mrs L Griffiths
D. Biggs, Town Clerk, Totton & Eling Town Council

Responsible Authority Representatives:

Hampshire Constabulary – PC Sharon Conway

Copies for Information:

Cllrs Louise Cerasoli and Ian Murray - Local Members
Licensing – C Ferguson
Legal Services – Miss G O'Rourke/M Wisdom/P Mwedzi

This page is intentionally left blank

LICENSING SUB COMMITTEE – 25 OCTOBER 2019

APPLICATION FOR A NEW PREMISES LICENCE – 6 BARRELS-31 SALISBURY ROAD, TOTTON.

1. INTRODUCTION

- 1.1 The purpose of the report is to provide Members with information at the hearing to determine an application for a new premises licence under section 17 of the Licensing Act 2003. The premises is located at 31 Salisbury Road, Totton, SO40 3HX. The premises will be called 6 Barrels.

2. BACKGROUND INFORMATION

- 2.1 The new business venture is situated in a row of shops on Salisbury Road. The premises are currently licenced and have operated as a Thai restaurant since 20 September 2017. The current licence permits live and recorded music and sales of alcohol between 12:00 to 23:30 daily (On and off sales permitted). The opening hours are the same. In addition, late night refreshment has been provided from 23:00 to 23:30.
- 2.2 A location plan of the premises is provided at **Appendix 1**.
- 2.3 As the new business varies in operation to a restaurant, the Premises Licence Holder (K&S Trading1) is applying for a new licence which reflects the style of operation of this new venture, together with a change to the trading hours.
- 2.4 The current application describes the premises as a Micro-pub selling craft ales, lager, cider, wine, spirits, hot drinks and soft drinks and bar snacks.
- 2.5 There will be seating for approximately 40 persons inside the premises with some provision for outside seating within a roped-off area to the front of the premises. However, the Applicant has stated that the use of this outside seating will cease at 22:00 each day.
- 2.6 The property is situated in a row of shops on a service road which is parallel to the main A36. Limited parking is available on the road in front of the shops and there is also a large public car park opposite. There is a variety of retail units in the area, including a pizza takeaway which is open until 23:30 each night and midnight on Friday and Saturdays.
- 2.7 The premises benefit from a recently granted planning permission which permits the proposed activities and timings. A copy of the permission is provided as **Appendix 2**.
- 2.8 Photographs of the property and immediate location are provided for members as **Appendix 3**.

The photographs are described as follows-

Photo 1- Front of premises

Photo 2- Premises and other shops

Photo 3- Service road and parking spaces

Photo 4- Gym in the row of shops

Photo 5- Front of premises and parking

3. THE APPLICATION

- 3.1 On 4 September 2019 New Forest District Council received an application for a new premises licence from K&S Trading1 Ltd. The application is attached as **Appendix 4**. (blank pages removed).
- 3.2 The application seeks permission for the following:-
- Live music, recorded music, performance of dance and supply of alcohol From 12:00 to 00:00 daily (on and off premises sales);
 - Late night refreshment from 23:00 to 00:00 daily; and
 - Opening hours from 12:00 to 00:00 daily
- 3.3 The Applicant has also requested an additional hour in respect of all licensable activities and opening hours on Christmas Eve, New Year's Eve and Bank Holidays.
- 3.4 The planning permission for the site (**Appendix 2**) currently includes a condition that:
- 'No activity shall take place on the site in connection with the approved use other than between the following hours of 11.00am and 12.00 midnight, Monday to Sunday and Bank Holidays.'
- 3.5 The Applicant has submitted a number of conditions which would be attached to any licence granted. These include staff training, an age verification policy, CCTV, control of patrons outside the premises and limitation on the time that the outside seating area can be used.
- 3.6 Public consultation as required by the Licensing Act 2003 has been correctly carried out and the application has been advertised both on the premises and in the local newspaper.

4. REQUIREMENTS FOR A HEARING

- 4.1 The Licensing Authority must hold a hearing to determine the application where relevant representations are made regarding the likely effect of the grant of the premises licence on the promotion of the licensing objectives. These are:
- 1) The prevention of Crime and Disorder;
 - 2) Public safety;
 - 3) The prevention of public nuisance;
 - 4) The protection of children from harm.
- 4.2 Members are referred to statutory guidance issued by the Home Office under section 182 of the Licensing Act 2003 dated April 2018.
- <https://www.gov.uk/government/publications/explanatory-memorandum-revised-guidance-issued-under-s-182-of-licensing-act-2003>
- 4.3 In determining the application, the Licensing Sub-Committee must give appropriate weight to:
- 1) The steps that are appropriate to promote the licensing objectives;
 - 2) The relevant representations presented by all the parties;
 - 3) The Home Office guidance;
 - 4) The Council's own Statement of Licensing Policy.

5. REPRESENTATIONS RECEIVED

- 5.1 During the representation period, the Licensing Authority received two representations against the application. One from a member of the public and one from Totton and Eling Town Council, who discussed the application at a Town Council meeting. These are provided at **Appendix 5**.
- 5.2 Members will note from the location plan at **Appendix 1** that the resident who has raised an objection lives a distance from the premises. However, the Licensing Act 2003 no longer refers to "vicinity", in relation to relevant persons who can submit a representation against a premises application. Therefore, any individual, body or business is entitled to make representations to licensing authorities in relation to applications for the grant of a premises licence regardless of their geographic proximity to the premises.
- 5.3 The representations raise a number of concerns about the impact of the application on the licensing objectives. These being that the serving of alcohol until midnight will cause disorder, threats to the public using the businesses next door, noise from the business, disturbance from patrons and that the location is not suitable for late hours of operation applied for.
- 5.4 There are no representations from any of the responsible authorities consulted, however the Police Licensing Officer requested that a number of additional conditions be placed on any licence granted for the premises. The Applicant agreed to these and they are provided as **Appendix 6**.

6. LEGAL IMPLICATIONS

- 6.1 This hearing is governed by the Licensing Act 2003 (Hearings) Regulations 2005. These provide that hearings should be held in public unless the Licensing Authority considers that the public interest in excluding the public outweighs the public interest in the hearing taking place in public.
- 6.2 The Applicant and those parties making representations have been invited to this hearing and have been provided with this report and the procedures to be followed at the hearing.
- 6.3 The Applicant and those who have made relevant representations are entitled to address the Sub Committee and to ask questions of the other party as set out in the procedure.

7. RIGHT OF APPEAL

- 7.1 It should be noted that the Applicant and those who have made relevant representations may appeal the decision made by the Licensing Sub-Committee to the Magistrates' Court. The appeal must be lodged with the Magistrates' Court within 21 days of the notification of the decision.
- 7.2 In the event of an appeal being lodged, the decision made by the Licensing Sub-Committee remains valid until any appeal is heard and any decision made by the Magistrates Court.

8. CONCLUSION

8.1 The Licensing Sub-Committee must, having regard to the application and any relevant representations and consider which of the following measures are appropriate for the promotion of the licensing objectives. Members may therefore:

- 1) Grant the licence as applied for. To include Police and applicant conditions modified to such extent as the Sub-Committee considers appropriate for the promotion of the licensing objectives;
- 2) Grant the licence but exclude from the scope of the licence any of the licensable activities to which the application relates; or
- 3) Reject the application.

9. RECOMMENDATION

9.1 That the Licensing Sub-Committee determines the application.

10. APPENDICES

Appendix 1 Location plan

Appendix 2 copy of recent planning permission

Appendix 3 Photographs of the building

Appendix 4 Application form and plan

Appendix 5 Representations from a resident and Totton and Eling Town Council

Appendix 6 Police conditions agreed by Applicant


Further information:

Christa Ferguson

Licensing Manager

Tel: 023 8028 5505

Email: licensing@nfdc.gov.uk

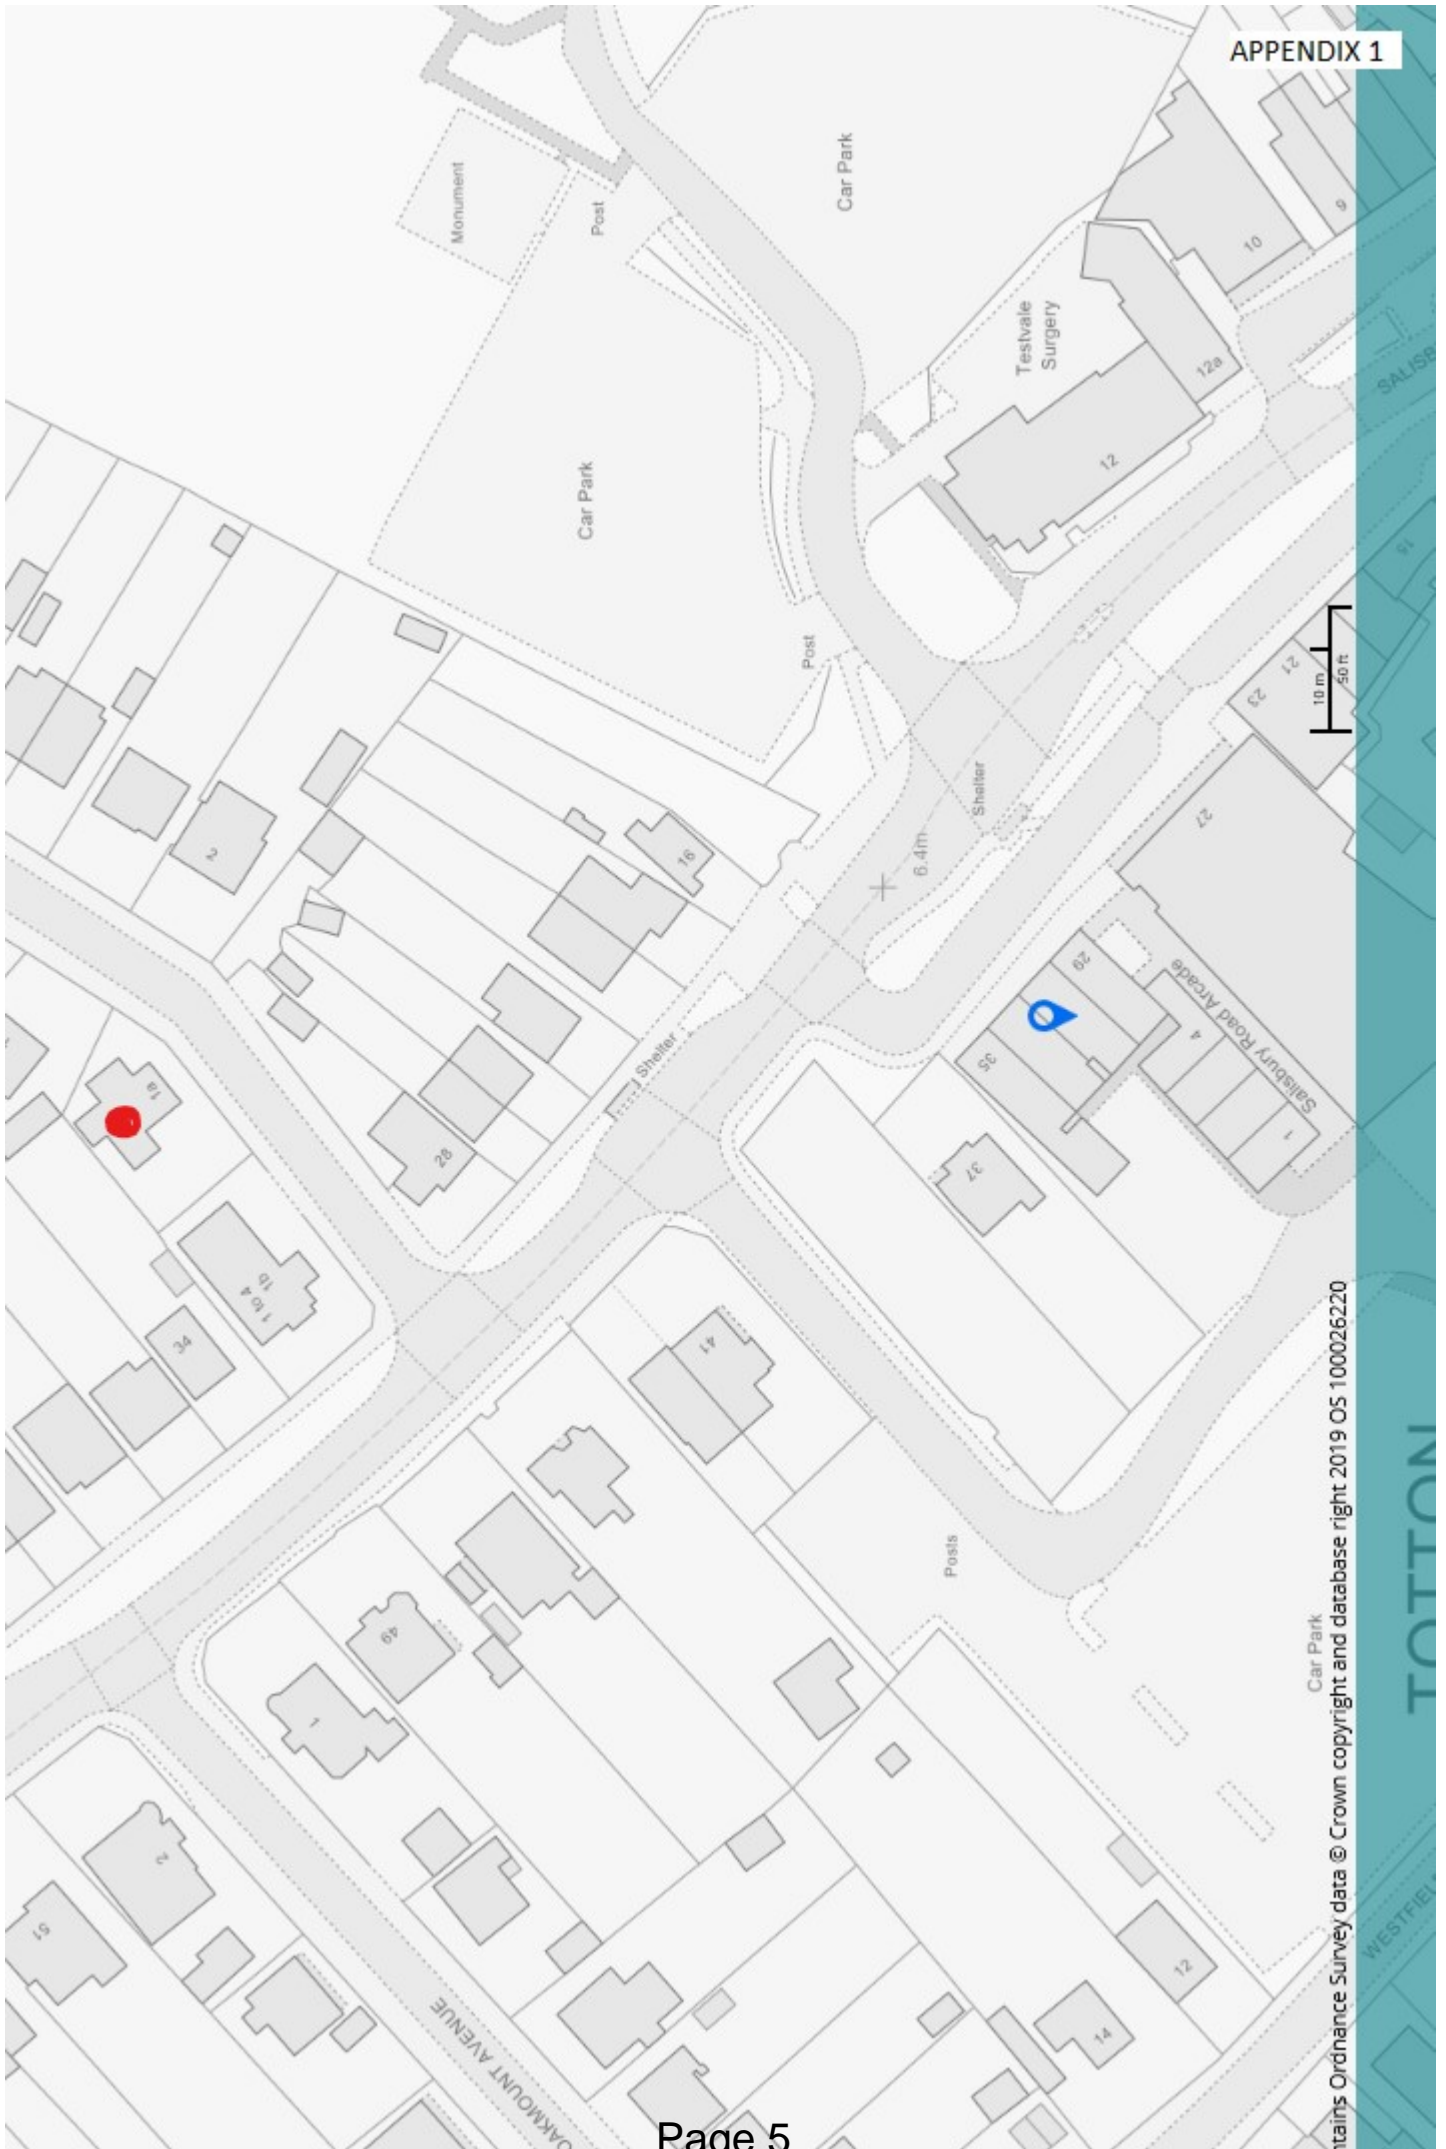

Ordnance Survey data © Crown copyright and database right 2019 OS 100026220

This page is intentionally left blank

NEW FOREST DISTRICT COUNCIL
TOWN AND COUNTRY PLANNING ACT 1990
Town and Country Planning (Development Management Procedure) (England) Order 2015

Mr Goodall
K & S Trading 1 Ltd
31 Salisbury Road
Totton
Southampton
SO40 3HX

Application Number: **19/10732**

Applicant: K & S Trading 1 Ltd

Date of Application: 04 June 2019

THE NEW FOREST DISTRICT COUNCIL as the Local Planning Authority **GRANTS PLANNING PERMISSION** for the following development:

Development: **Change of use from restaurant/hot food take away (A3/A5) to a micro-pub (A4), outdoor sitting area, shopfront alterations including retractable awning and installation of external chiller unit at rear**

Site Address: **31 Salisbury Road, Totton SO40 3HX**

Subject to the following Conditions:

1. The development hereby permitted shall be begun before the expiration of three years from the date of this permission.

Reason: To comply with Section 91 of the Town and Country Planning Act 1990 as amended by Section 51 of the Planning and Compulsory Purchase Act 2004.

2. The development permitted shall be carried out in accordance with the following approved plans:

Location plan

Proposed site plan

Internal Noise Assessment

Overall Plot Plan and Elevations (180417 - NTR - PE - 0001 rev A)

OVERALL PLOT PLANS & ELEVATIONS FOR 'THE SHED' MICRO-PUB - REF 19/10732 (260619 - SMP - PE - 001)

JCC Cellar Coolers Technical Specification by J & E Hall International

E-mail correspondence dated 1 July 2019 confirming the extent of external and internal alterations and details of chiller unit.

E-mail correspondence dated 19 August 2019 setting out measures to limit the potential for anti-social behaviour on site.

Reason: To ensure satisfactory provision of the development.

3. No activity shall take place on the site in connection with the approved use other than between the following hours of 11.00am and 12.00 midnight, Monday to Sunday and Bank Holidays.

Reason: In the interests of local amenities and to ensure the use does not adversely impact on local residents and other business users.

Notes to applicant


1. Important notes, including the rights of appeal, are set out on a sheet attached to this notice and you are advised to read these carefully.
2. This decision does not purport or convey any approval or consent which may be required under the Building Regulations or any other Acts, including Byelaws, Orders or Regulations made under such Acts.
3. If this permission leads to the creation of any new properties or a change to your property's access onto a different street, you should contact Mrs Sally Dobson in the Council's Address Management Section on 023 8028 5588 or e-mail address.management@nfdc.gov.uk regarding the addressing of the property/development.
4. In accordance with paragraph 38 of the National Planning Policy Framework and Article 35 of the Town and Country Planning (Development Management Procedure) (England) Order 2015, New Forest District Council takes a positive and proactive approach, seeking solutions to any problems arising in the handling of development proposals so as to achieve, whenever possible, a positive outcome by giving clear advice to applicants.

In this case all the above apply. The applicant promptly provided all necessary information in order for the application to receive a favourable and timely decision.

Date: 30 August 2019

Claire Upton-Brown

Claire Upton-Brown
Chief Planning Officer
Development Management
Appletree Court
Beaulieu Road
Lyndhurst
Hampshire
SO43 7PA

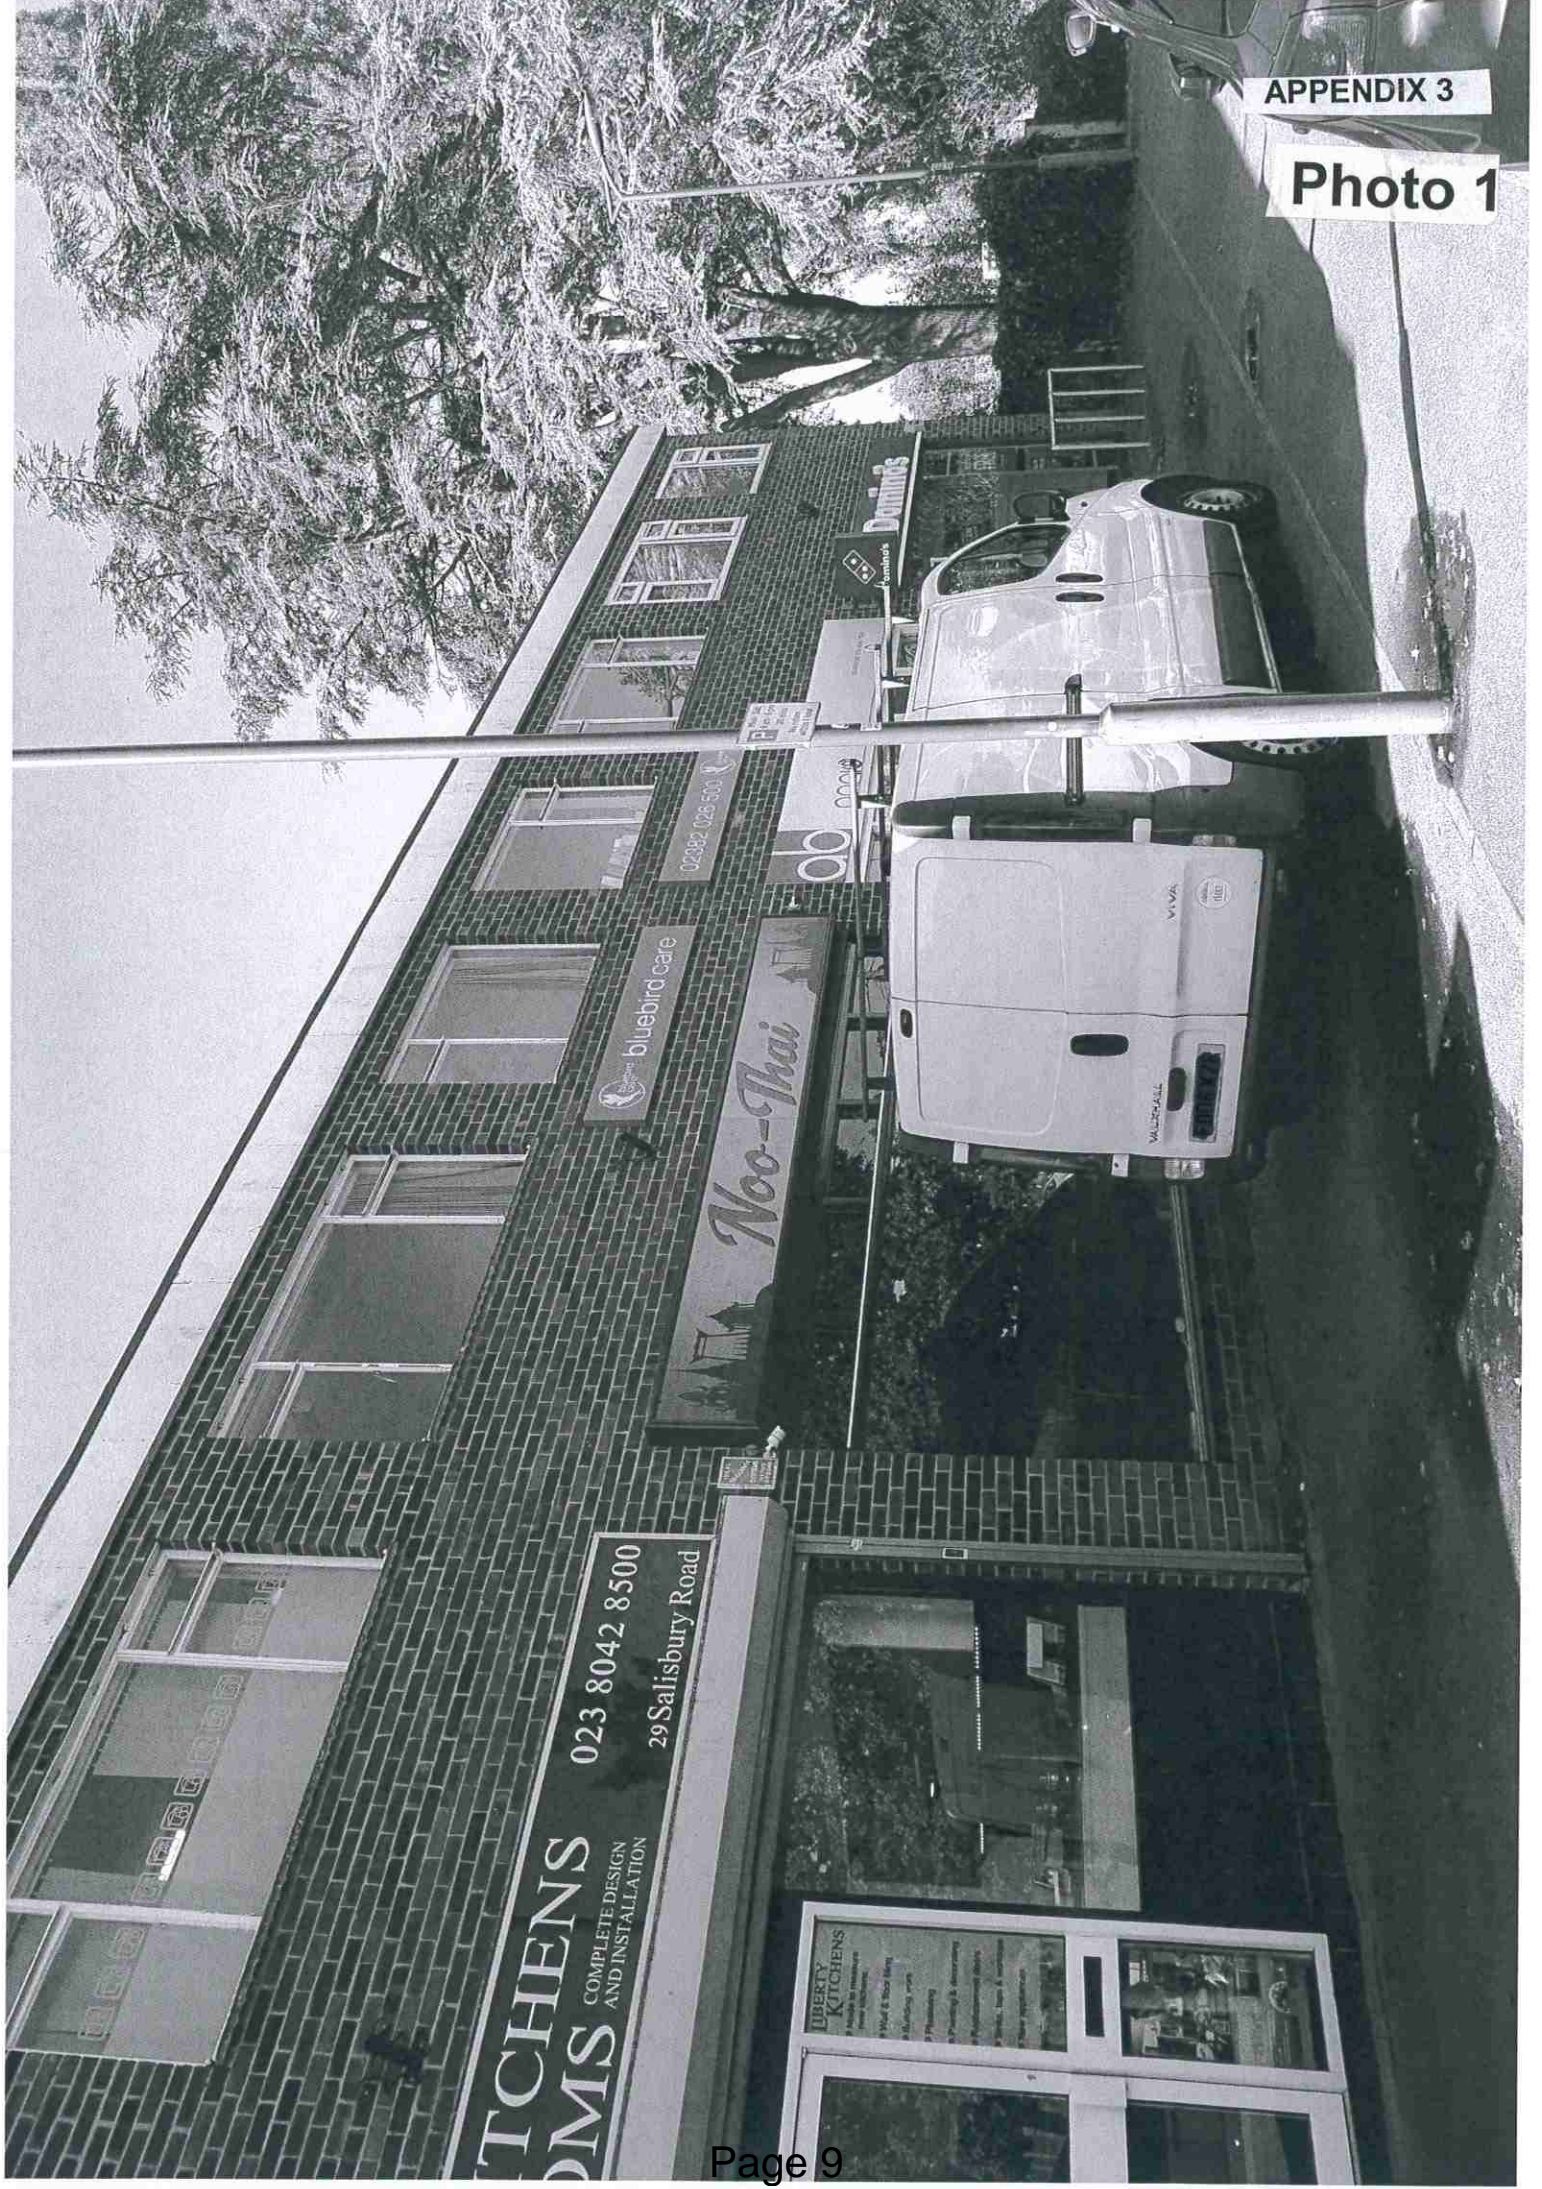

LIBERTY KITCHENS
COMPLETE DESIGN AND INSTALLATION
023 8042 8500
29 Salisbury Road

Noo-Thai

bluebird care

Domino's

Domino's

LIBERTY KITCHENS
Kitchen Installation
• Hot & Cold Water
• Plumbing & Appliances
• Walling work
• Planning
• Professional advice
• Public, Home & Commercial
• Free quotations

Photo 2



Photo 3

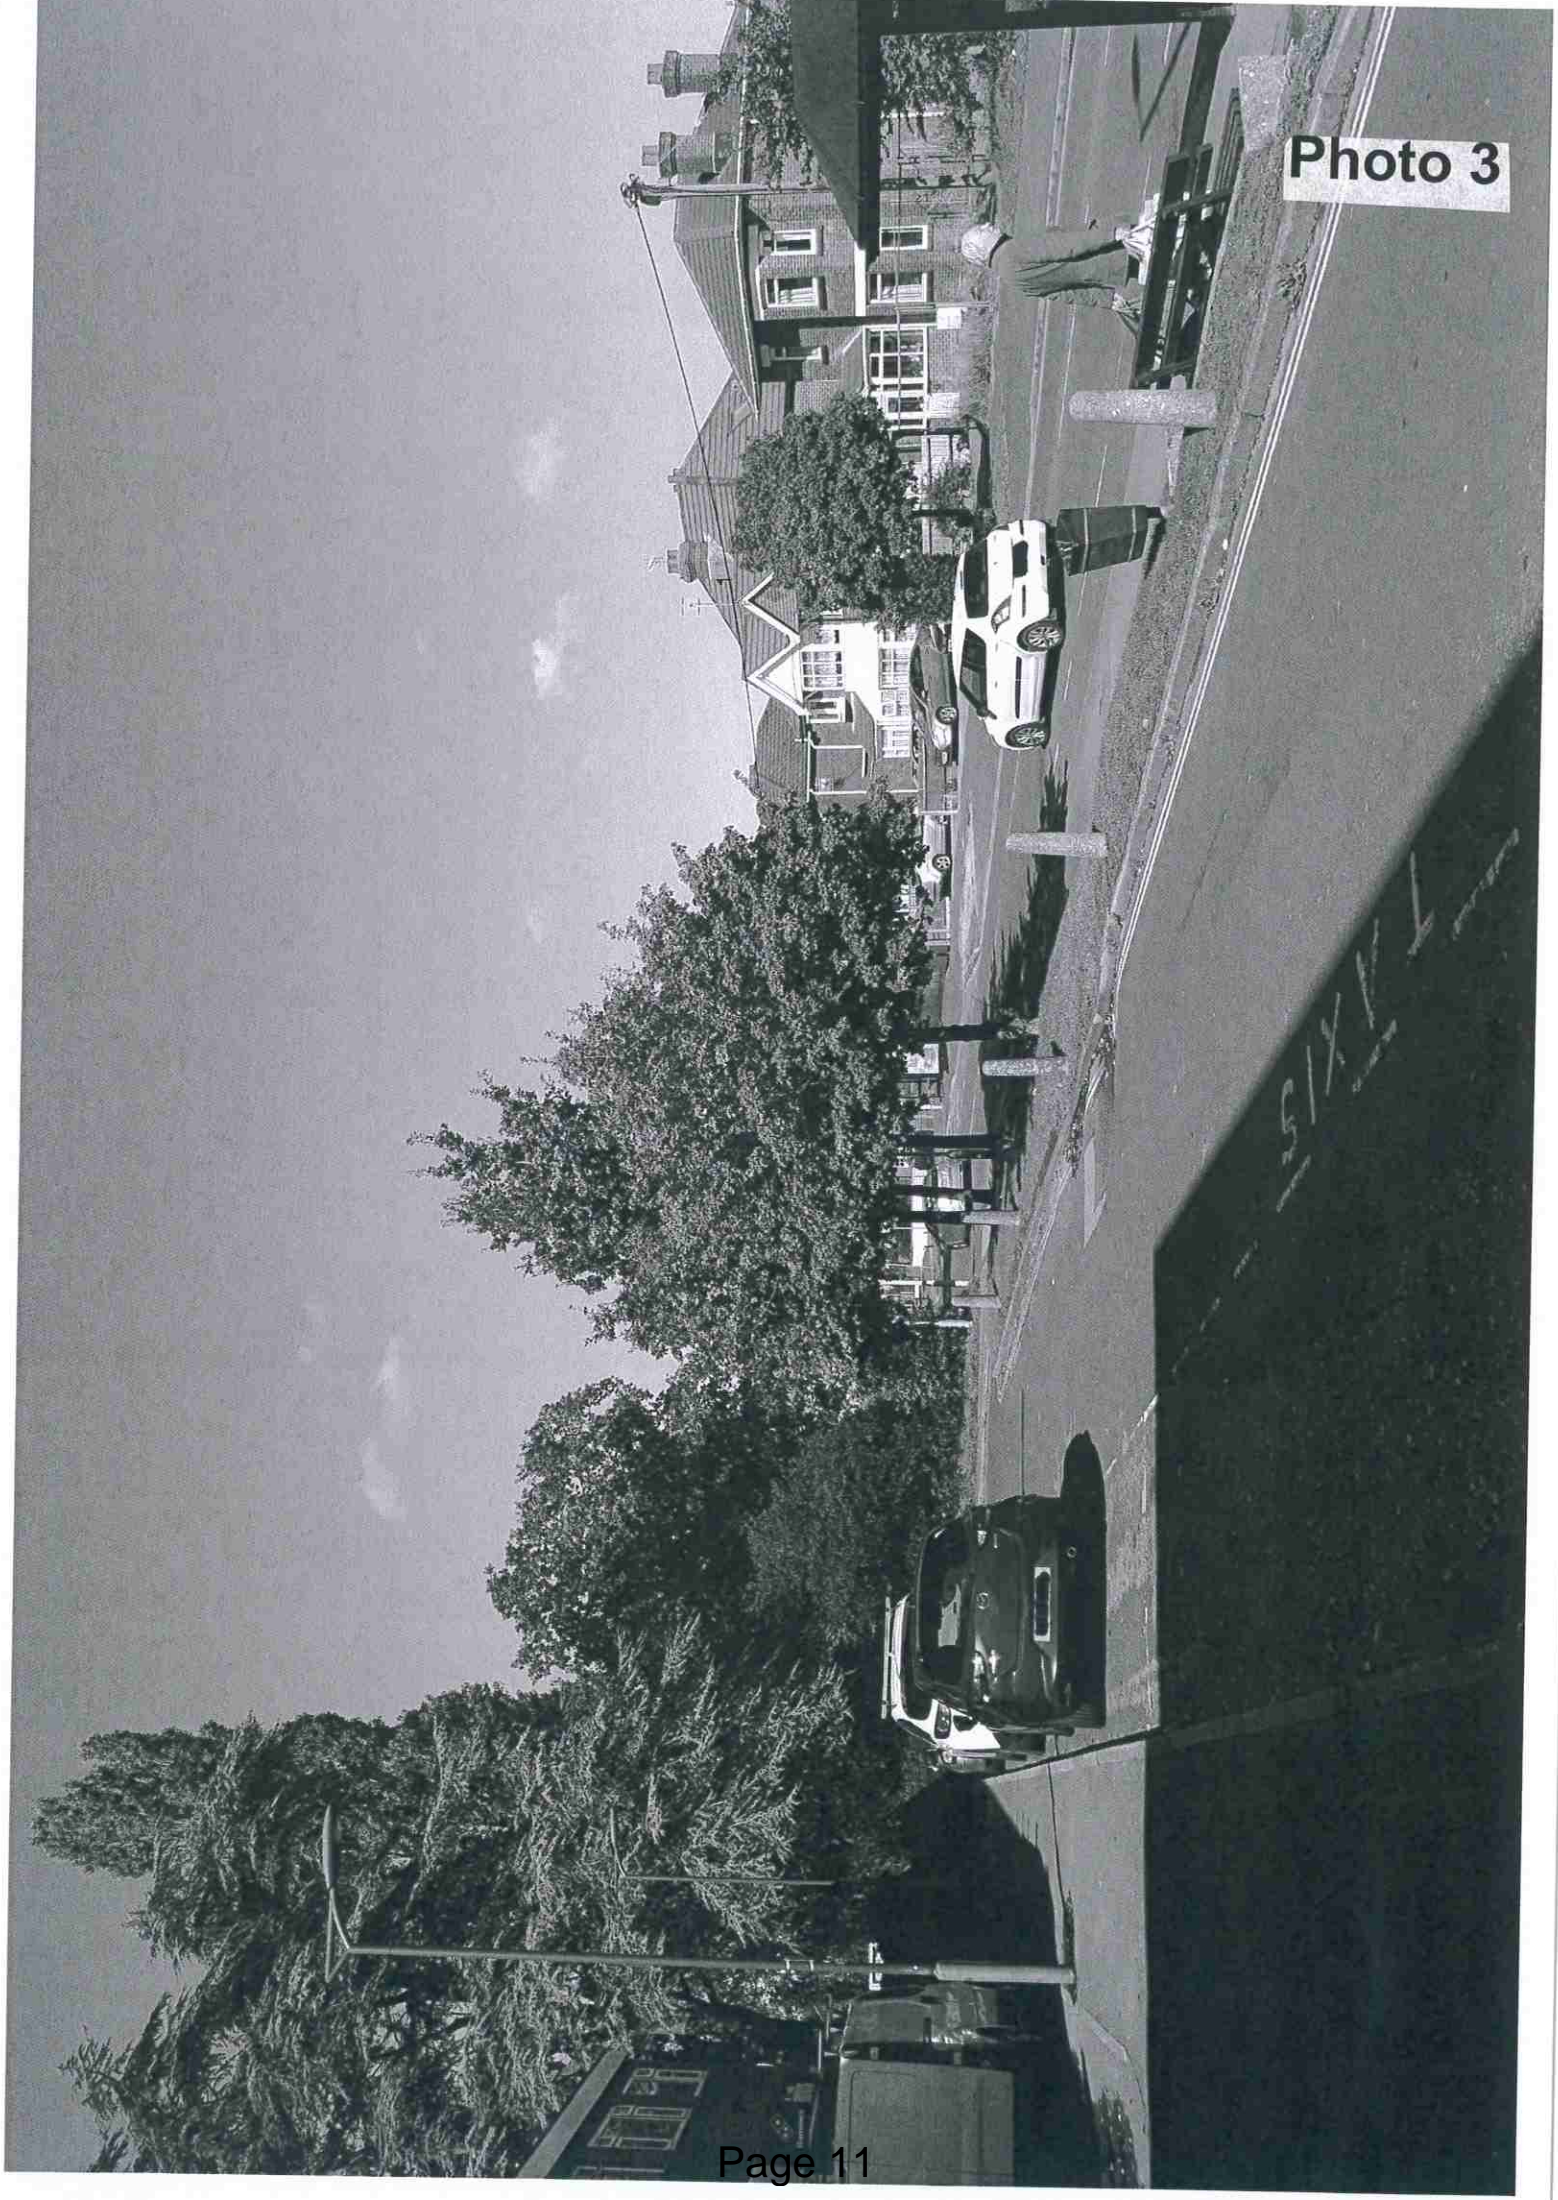




Photo 4

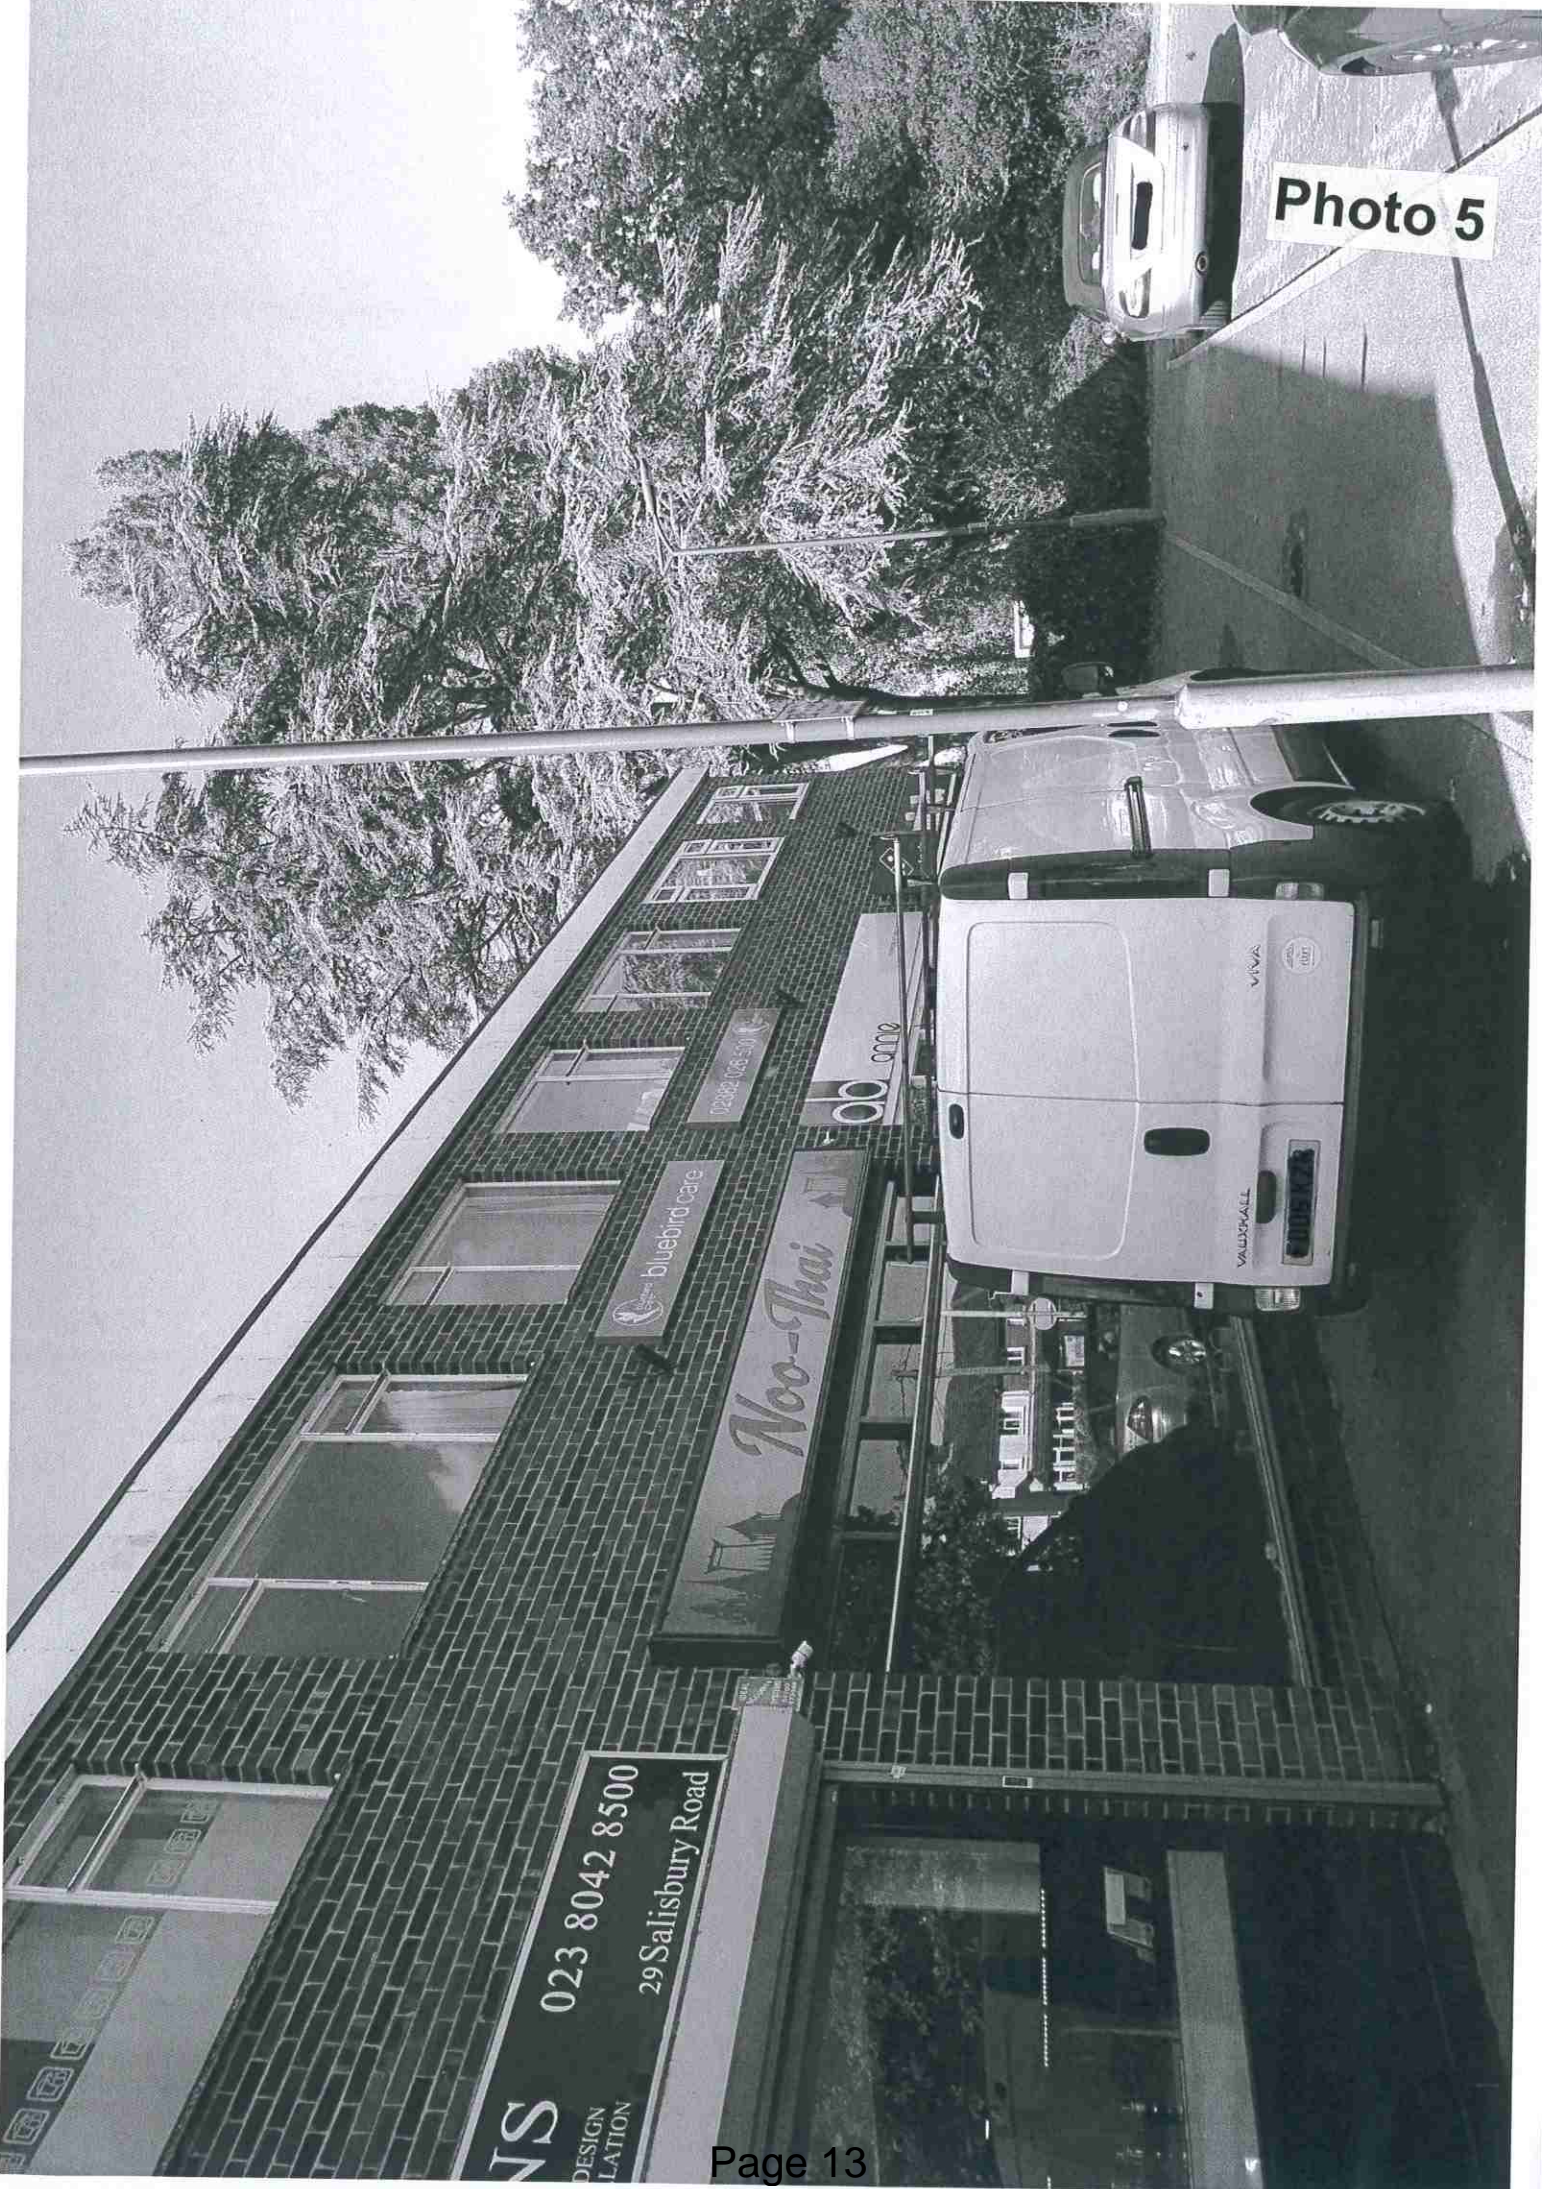


Photo 5

NS
DESIGN
LATION
023 8042 8500
29 Salisbury Road

Neo-Thai

bluebird care

02382 06530

00 0002

VIVA
VAUXHALL
0019 KZ3

This page is intentionally left blank

LICPR/19/04849



**Application for a premises licence to be granted
under the Licensing Act 2003**

PLEASE READ THE FOLLOWING INSTRUCTIONS FIRST

Before completing this form please read the guidance notes at the end of the form. If you are completing this form by hand please write legibly in block capitals. In all cases ensure that your answers are inside the boxes and written in black ink. Use additional sheets if necessary.

You may wish to keep a copy of the completed form for your records.

I/We K&S Trading1 Ltd

(Insert name(s) of applicant)

apply for a premises licence under section 17 of the Licensing Act 2003 for the premises described in Part 1 below (the premises) and I/we are making this application to you as the relevant licensing authority in accordance with section 12 of the Licensing Act 2003

Part 1 – Premises details

Postal address of premises or, if none, ordnance survey map reference or description			
31 Salisbury Road Totton			
Post town	Southampton	Postcode	So40 3hx

Telephone number at premises (if any)	02380 864370
Non-domestic rateable value of premises	£10,000

OK

Part 2 - Applicant details

Please state whether you are applying for a premises licence as appropriate Please tick

- a) an individual or individuals * please complete section (A)

- b) a person other than an individual *
- i as a limited company/limited liability partnership please complete section (B)
 - ii as a partnership (other than limited liability) please complete section (B)
 - iii as an unincorporated association or please complete section (B)
 - iv other (for example a statutory corporation) please complete section (B)
- c) a recognised club please complete section (B)
- d) a charity please complete section (B)
- e) the proprietor of an educational establishment please complete section (B)
- f) a health service body please complete section (B)
- g) a person who is registered under Part 2 of the Care Standards Act 2000 (c14) in respect of an independent hospital in Wales please complete section (B)
- ga) a person who is registered under Chapter 2 of Part 1 of the Health and Social Care Act 2008 (within the meaning of that Part) in an independent hospital in England please complete section (B)
- h) the chief officer of police of a police force in England and Wales please complete section (B)

* If you are applying as a person described in (a) or (b) please confirm (by ticking yes to one box below):

- I am carrying on or proposing to carry on a business which involves the use of the premises for licensable activities; or
- I am making the application pursuant to a statutory function or
- a function discharged by virtue of Her Majesty's prerogative

(A) INDIVIDUAL APPLICANTS (fill in as applicable)

Mr <input type="checkbox"/>	Mrs <input type="checkbox"/>	Miss <input type="checkbox"/>	Ms <input type="checkbox"/>	Other Title (for example, Rev)	
Surname			First names		
Date of birth over		I am 18 years old or		<input type="checkbox"/>	Please tick yes
Nationality					

Current residential address if different from premises address			
Post town		Postcode	
Daytime contact telephone number			
E-mail address (optional)			

SECOND INDIVIDUAL APPLICANT (if applicable)

Mr <input type="checkbox"/>	Mrs <input type="checkbox"/>	Miss <input type="checkbox"/>	Ms <input type="checkbox"/>	Other Title (for example, Rev)	
Surname			First names		
Date of birth over		I am 18 years old or		<input type="checkbox"/>	Please tick yes
Nationality					
Current postal address if different from premises address					
Post town		Postcode			
Daytime contact telephone number					
E-mail address (optional)					

(B) OTHER APPLICANTS

Please provide name and registered address of applicant in full. Where appropriate please give any registered number. In the case of a partnership or other joint venture (other than a body corporate), please give the name and address of each party concerned.

Name K&S Trading1 Ltd

Address 3 Gregory Gardens Totton Southampton So40 2uq
Registered number (where applicable) 10674397
Description of applicant (for example, partnership, company, unincorporated association etc.) Ltd Company
Telephone number (if any) [REDACTED]
E-mail address (optional) [REDACTED]

Part 3 Operating Schedule

When do you want the premises licence to start?

DD	MM	YYYY
0 2	1 0	2 0 1 9

If you wish the licence to be valid only for a limited period, when do you want it to end?

DD	MM	YYYY

Please give a general description of the premises (please read guidance note 1)
 We are changing our current Thai restaurant with existing premises license in to a Micro pub, planning for change of use A4 approved 30-08-19. We will be selling Craft Ale, Lager, Cider, Wine, Spirits, Hot drinks, soft drinks and bar snacks. Outside seating has been approved within our roped off boundary, **No licensable activities to take place in the outside seating area after 10pm each day.** We will have seating for approximately 40 people inside, full design of inside and outside has been submitted with this application along with existing layout of our restaurant before change is to take place.

If 5,000 or more people are expected to attend the premises at any one time, please state the number expected to attend.

--

What licensable activities do you intend to carry on from the premises?

(please see sections 1 and 14 and Schedules 1 and 2 to the Licensing Act 2003)

Provision of regulated entertainment (please read guidance note 2)

Please tick all that apply

- a) plays (if ticking yes, fill in box A)
- b) films (if ticking yes, fill in box B)
- c) indoor sporting events (if ticking yes, fill in box C)
- d) boxing or wrestling entertainment (if ticking yes, fill in box D)
- e) live music (if ticking yes, fill in box E)
- f) recorded music (if ticking yes, fill in box F)
- g) performances of dance (if ticking yes, fill in box G)
- h) anything of a similar description to that falling within (e), (f) or (g) (if ticking yes, fill in box H)

Provision of late night refreshment (if ticking yes, fill in box I)

Supply of alcohol (if ticking yes, fill in box J)

In all cases complete boxes K, L and M

E

Live music Standard days and timings (please read guidance note 7)			Will the performance of live music take place indoors or outdoors or both – please tick (please read guidance note 3)	Indoors	<input type="checkbox"/>
				Outdoors	<input type="checkbox"/>
				Both	<input checked="" type="checkbox"/>
Day	Start	Finish			
Mon	12	00:00	Please give further details here (please read guidance note 4) Amplified music on occasions at various times throughout our trading hours Monday-Sunday No licensable activities to take place in the outside seating area after 10pm each day		
	PM	AM			
Tue	12	00:00			
	PM	AM			
Wed	12	00:00	State any seasonal variations for the performance of live music (please read guidance note 5)		
	PM	AM			
Thur	12	00:00			
	PM	AM			
Fri	12	00:00	Non standard timings. Where you intend to use the premises for the performance of live music at different times to those listed in the column on the left, please list (please read guidance note 6) An extra hour on Christmas Eve, New Years Eve and Bank Holidays		
	PM	AM			
Sat	12	00:00			
	PM	AM			
Sun	12	00:00			
	PM	AM			

F

Recorded music Standard days and timings (please read guidance note 7)			Will the playing of recorded music take place indoors or outdoors or both – please tick (please read guidance note 3)	Indoors	<input type="checkbox"/>
				Outdoors	<input type="checkbox"/>
				Both	<input checked="" type="checkbox"/>
Day	Start	Finish	Please give further details here (please read guidance note 4) Recorded music on occasions at various times throughout our trading hours Monday-Sunday No licensable activities to take place in the outside seating area after 10pm each day State any seasonal variations for the playing of recorded music (please read guidance note 5) Non standard timings. Where you intend to use the premises for the playing of recorded music at different times to those listed in the column on the left, please list (please read guidance note 6) An extra hour on Christmas Eve, New Years Eve and Bank Holidays		
Mon	12	00:00			
	PM	AM			
Tue	12	00:00			
	PM	AM			
Wed	12	00:00			
	PM	AM			
Thur	12	00:00			
	PM	AM			
Fri	12	00:00			
	PM	AM			
Sat	12	00:00			
	PM	AM			
Sun	12	00:00			
	PM	AM			

G

Performances of dance Standard days and timings (please read guidance note 7)			<u>Will the performance of dance take place indoors or outdoors or both – please tick</u> (please read guidance note 3)	Indoors	<input checked="" type="checkbox"/>
				Outdoors	<input type="checkbox"/>
				Both	<input type="checkbox"/>
Day	Start	Finish			
Mon	12	00:00	<u>Please give further details here</u> (please read guidance note 4) Performance of dance on occasions at various times throughout our trading hours Monday-Sunday No licensable activities to take place in the outside seating area after 10pm each day		
	PM	AM			
Tue	12	00:00			
	PM	AM			
Wed	12	00:00	<u>State any seasonal variations for the performance of dance</u> (please read guidance note 5)		
	PM	AM			
Thur	12	00:00			
	PM	AM			
Fri	12	00:00	<u>Non standard timings. Where you intend to use the premises for the performance of dance at different times to those listed in the column on the left, please list</u> (please read guidance note 6) An extra hour on Christmas Eve, New Years Eve and Bank Holidays		
	PM	AM			
Sat	12	00:00			
	PM	AM			
Sun	12	00:00			
	PM	AM			

Late night refreshment Standard days and timings (please read guidance note 7)			Will the provision of late night refreshment take place indoors or outdoors or both – please tick (please read guidance note 3)	Indoors	<input checked="" type="checkbox"/>		
Day	Start	Finish		Outdoors	<input type="checkbox"/>		
Mon	23:00	00:00	<u>Please give further details here</u> (please read guidance note 4) Late night refreshment on occasions at stated hours Monday-Sunday	Both	<input type="checkbox"/>		
	PM	AM					
Tue	23:00	00:00					
	PM	AM					
Wed	23:00	00:00		<u>State any seasonal variations for the provision of late night refreshment</u> (please read guidance note 5)			
	PM	AM					
Thur	23:00	00:00					
	PM	AM					
Fri	23:00	00:00			<u>Non standard timings. Where you intend to use the premises for the provision of late night refreshment at different times, to those listed in the column on the left, please list</u> (please read guidance note 6)		
	PM	AM					
Sat	23:00	00:00					
	PM	AM					
Sun	23:00	00:00					
	PM	AM					

J

Supply of alcohol Standard days and timings (please read guidance note 7)			Will the supply of alcohol be for consumption – please tick (please read guidance note 8)	On the premises	<input type="checkbox"/>			
				Off the premises	<input type="checkbox"/>			
				Both	<input checked="" type="checkbox"/>			
Day	Start	Finish	State any seasonal variations for the supply of alcohol (please read guidance note 5) The supply of alcohol will be carried out throughout our trading hours Monday-Sunday No licensable activities to take place in the outside seating area after 10pm each day					
Mon	12	00:00						
	PM	AM						
Tue	12	00:00						
	PM	AM						
Wed	12	00:00						
	PM	AM						
Thur	12	00:00				Non standard timings. Where you intend to use the premises for the supply of alcohol at different times to those listed in the column on the left, please list (please read guidance note 6) An extra hour on Christmas Eve, New Years Eve and Bank Holidays		
	PM	AM						
Fri	12	00:00						
	PM	AM						
Sat	12	00:00						
	PM	AM						
Sun	12	00:00						
	PM	AM						

State the name and details of the individual whom you wish to specify on the licence as designated premises supervisor (Please see declaration about the entitlement to work in the checklist at the end of the form):

Name Michelle Louise Manser	
Date of birth XXXXXXXXXX	
Address 23 The Crescent Marchwood Southampton	
Postcode	So40 4ws
Personal licence number (if known) 2018/1	
Issuing licensing authority (if known) NFDC	



K

Please highlight any adult entertainment or services, activities, other entertainment or matters ancillary to the use of the premises that may give rise to concern in respect of children (please read guidance note 9).

L

Hours premises are open to the public Standard days and timings (please read guidance note 7)			State any seasonal variations (please read guidance note 5)		
Day	Start	Finish			
Mon	12:00	00:00			
	PM	AM			
Tue	12:00	00:00			
	PM	AM			
Wed	12:00	00:00			
	PM	AM			
Thur	12:00	00:00		Non standard timings. Where you intend the premises to be open to the public at different times from those listed in the column on the left, please list (please read guidance note 6)	
	PM	AM			
Fri	12:00	00:00			An extra hour on Christmas Eve, New Years Eve and Bank Holidays.
	PM	AM			
Sat	12:00	00:00			
	PM	AM			
Sun	12:00	00:00			
	PM	AM			

M Describe the steps you intend to take to promote the four licensing objectives:

a) General – all four licensing objectives (b, c, d and e) (please read guidance note 10)

All staff will be trained appropriately including Challenge 25 directives, Staff will be trained regarding appropriate precautions to prevent the sale of alcohol to persons under the age of 18. Our experienced manager and DPS Michelle Manser will oversee all training and ensure all staff are constantly up to date. A record book, refusals book and incident book will be kept and filled in appropriately.

b) The prevention of crime and disorder

There shall be in place for the premises a written policy to prevent the sale or supply of alcohol to persons under 18 years of age. That policy shall require any person who appears to be under the age of 25 years to produce a recognised proof of age card accredited under the Proof of Age Standards Scheme (PASS) or if a proof of age card is not available a photo driving licence indicating that they are over 18 years of age. A notice or notices shall be displayed in and at the entrance to the premises where they can be clearly seen and read and shall indicate that it is unlawful for persons under 18 to purchase alcohol or for any person to purchase alcohol on behalf of a person under 18 years of age.

c) Public safety

Any outside area used for the consumption of alcohol shall be covered by CCTV, the premises shall have sufficient cameras located to cover all inside and outside public areas, entrances and exits. The system will be able to cope with strobe lighting (where used) and all levels of illumination throughout the premises as well as outside areas. CCTV warning signs to be fitted in public places. The CCTV system must be operating at all times whilst the premises are open for licensable activity. All equipment shall have a constant and accurate time and date generation and the recording system will be able to capture a minimum of 4 frames per second and all recorded footage must be securely retained for a minimum of 28 days.

d) The prevention of public nuisance

The designated premises supervisor or the personal licence holder for the premises who is supervising the sale or supply of alcohol at that time shall not permit customers to congregate and consume alcohol sold or supplied by that premises in a public place within the immediate vicinity of the premises and in an area not so licensed for consumption to the annoyance or obstruction of others and shall prevent the removal of alcohol if it is intended for such a purpose. No nuisance shall be caused by noise coming from the premises or by vibration transmitted through the structure of the premises, CCTV will be in operation at all times. **No licensable activities to take place in the outside seating area after 10pm each day.**

e) The protection of children from harm

Checklist:

Please tick to indicate agreement

- I have made or enclosed payment of the fee.
- I have enclosed the plan of the premises.
- I have sent copies of this application and the plan to responsible authorities and others where applicable.
- I have enclosed the consent form completed by the individual I wish to be designated premises supervisor, if applicable.
- I understand that I must now advertise my application.
- I understand that if I do not comply with the above requirements my application will be rejected.
- [Applicable to all individual applicants, including those in a partnership which is not a limited liability partnership, but not companies or limited liability partnerships] I have included documents demonstrating my entitlement to work in the United Kingdom (please read note 15).

Our Privacy Notice is available at <http://www.newforest.gov.uk/licensing>
If you have provided any information which is special category data (relating to health, race, ethnic origin, religion, politics, genetics, biometrics, trade union membership, sex life or sexual orientation) then you must give your consent for us to process the data by ticking the box.

IT IS AN OFFENCE, UNDER SECTION 158 OF THE LICENSING ACT 2003, TO MAKE A FALSE STATEMENT IN OR IN CONNECTION WITH THIS APPLICATION. THOSE WHO MAKE A FALSE STATEMENT MAY BE LIABLE ON SUMMARY CONVICTION TO A FINE OF ANY AMOUNT.

IT IS AN OFFENCE UNDER SECTION 24B OF THE IMMIGRATION ACT 1971 FOR A PERSON TO WORK WHEN THEY KNOW, OR HAVE REASONABLE CAUSE TO BELIEVE, THAT THEY ARE DISQUALIFIED FROM DOING SO BY REASON OF THEIR IMMIGRATION STATUS. THOSE WHO EMPLOY AN ADULT WITHOUT LEAVE OR WHO IS SUBJECT TO CONDITIONS AS TO EMPLOYMENT WILL BE LIABLE TO A CIVIL PENALTY UNDER SECTION 15 OF THE IMMIGRATION,

ASYLUM AND NATIONALITY ACT 2006 AND PURSUANT TO SECTION 21 OF THE SAME ACT, WILL BE COMMITTING AN OFFENCE WHERE THEY DO SO IN THE KNOWLEDGE, OR WITH REASONABLE CAUSE TO BELIEVE, THAT THE EMPLOYEE IS DISQUALIFIED.

Part 4 – Signatures (please read guidance note 11)

Signature of applicant or applicant’s solicitor or other duly authorised agent (see guidance note 12). **If signing on behalf of the applicant, please state in what capacity.**

Declaration	<ul style="list-style-type: none"> • [Applicable to individual applicants only, including those in a partnership which is not a limited liability partnership] I understand I am not entitled to be issued with a licence if I do not have the entitlement to live and work in the UK (or if I am subject to a condition preventing me from doing work relating to the carrying on of a licensable activity) and that my licence will become invalid if I cease to be entitled to live and work in the UK (please read guidance note 15). • The DPS named in this application form is entitled to work in the UK (and is not subject to conditions preventing him or her from doing work relating to a licensable activity) and I have seen a copy of his or her proof of entitlement to work, if appropriate (please see note 15)
Signature	Kevin Goodall On behalf of K&S Trading1 Ltd
Date	04-09-2019
Capacity	Director

For joint applications, signature of 2nd applicant or 2nd applicant’s solicitor or other authorised agent (please read guidance note 13). **If signing on behalf of the applicant, please state in what capacity.**

Signature	Sean O Donnell On behalf of K&S Trading1 Ltd
Date	04-09-2019
Capacity	Director

Contact name (where not previously given) and postal address for correspondence associated with this application (please read guidance note 14) Kevin Goodall 3 Gregory Gardens Totton			
Post town	Southampton	Postcode	So40 2uq
Telephone number (if any)			
If you would prefer us to correspond with you by e-mail, your e-mail address (optional)			



Notes for Guidance

1. Describe the premises, for example the type of premises, its general situation and layout and any other information which could be relevant to the licensing objectives. Where your application includes off-supplies of alcohol and you intend to provide a place for consumption of these off-supplies, you must include a description of where the place will be and its proximity to the premises.
2. In terms of specific regulated entertainments please note that:
 - Plays: no licence is required for performances between 08:00 and 23.00 on any day, provided that the audience does not exceed 500.
 - Films: no licence is required for 'not-for-profit' film exhibition held in community premises between 08.00 and 23.00 on any day provided that the audience does not exceed 500 and the organiser (a) gets consent to the screening from a person who is responsible for the premises; and (b) ensures that each such screening abides by age classification ratings.
 - Indoor sporting events: no licence is required for performances between 08.00 and 23.00 on any day, provided that the audience does not exceed 1000.
 - Boxing or Wrestling Entertainment: no licence is required for a contest, exhibition or display of Greco-Roman wrestling, or freestyle wrestling between 08.00 and 23.00 on any day, provided that the audience does not exceed 1000. Combined fighting sports – defined as a contest, exhibition or display which combines boxing or wrestling with one or more martial arts – are licensable as a boxing or wrestling entertainment rather than an indoor sporting event.
 - Live music: no licence permission is required for:
 - a performance of unamplified live music between 08.00 and 23.00 on any day, on any premises.
 - a performance of amplified live music between 08.00 and 23.00 on any day on premises authorised to sell alcohol for consumption on those premises, provided that the audience does not exceed 500.
 - a performance of amplified live music between 08.00 and 23.00 on any day, in a workplace that is not licensed to sell alcohol on those premises, provided that the audience does not exceed 500.


New Micro pub Plans Approved by Planning 30-08-19

DRG. No. 260619-SMP-PE-001


CLIENT: K&S TRADING 1 LTD.

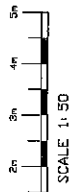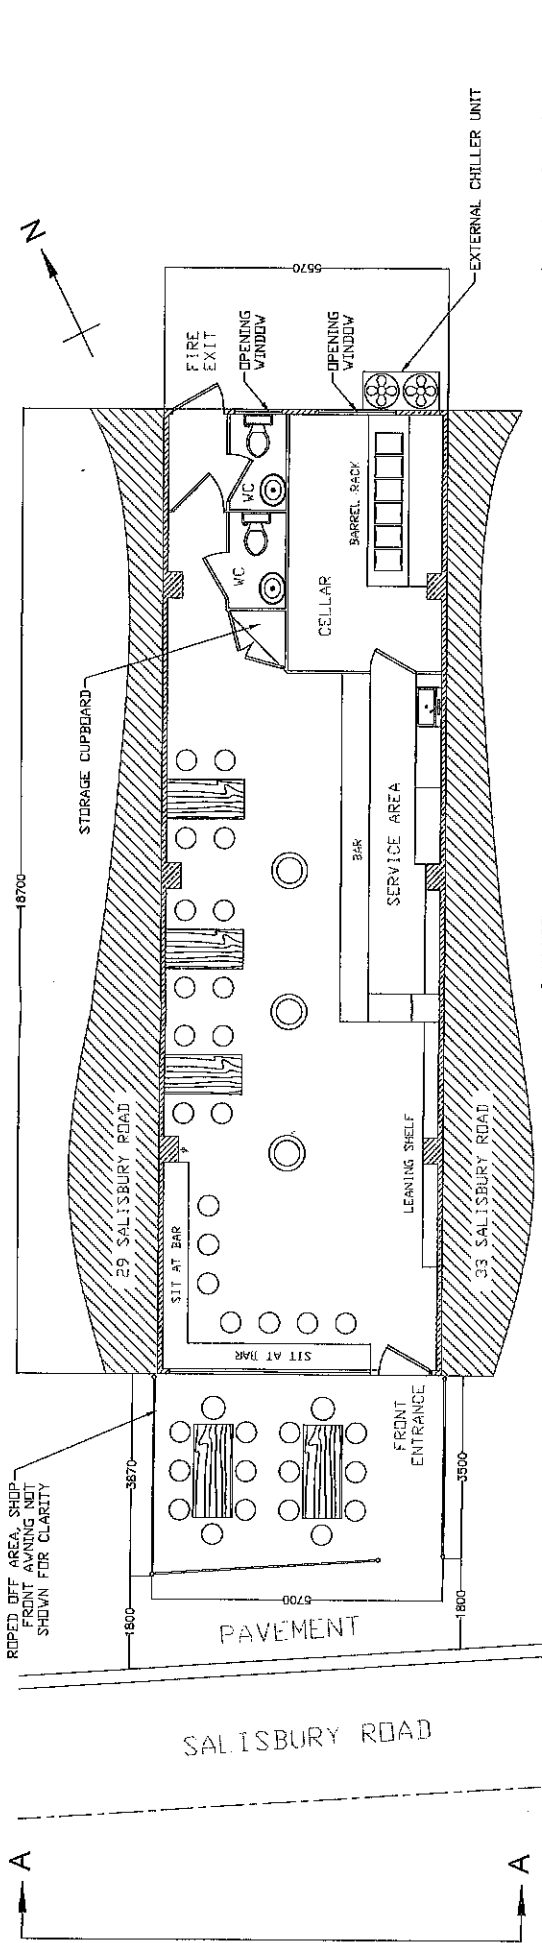

PLAN VIEW
SCALE 1:50

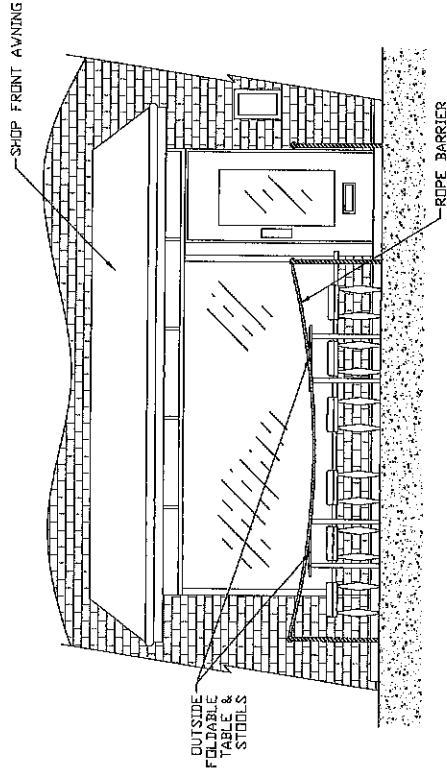

VIEW ON A-A
SCALE 1:30

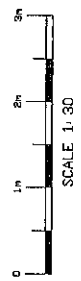

KEY

- FOLDABLE OUTSIDE TABLE AND STOOLS (TO BE REMOVED AT NIGHT)
- INSIDE TABLE AND STOOLS
- LEANING BARREL
- BAR STOOL
- BEER BARRELS
- PUBLIC CONVENIENCE
- HAND PEDestal BASIN
- BEHIND BAR SINK

NOTES

1. ALL DIMENSIONS ARE SHOWN IN MILLIMETERS =, UNLESS STATED OTHERWISE.
2. ALL SCALES ARE AT 1:50, UNLESS STATED OTHERWISE.
3. DRAWING BORDER IS A1 SIZE.
4. ALL DIMENSIONS OF PROPOSED WORKS ARE ESTIMATIONS BASED ON BEST AVAILABLE INFORMATION. MEASUREMENTS WERE TAKEN INTERNALLY TO THE BUILDING. WALL THICKNESS ARE SHOWN AS NOMINAL MEASUREMENTS OF 100mm FOR EXTERNAL AND 50mm FOR INTERNAL.
5. TABLES AND STOOLS, LEANING BARREL, LEANING SHELVES & SITTING BAR HAVE BEEN SHOWN FOR ANNOTATIVE PURPOSES AND ARE NOT RESEMBLANCE TO THE FINAL LAYOUT OF THE ESTABLISHMENT.

DRG. VERSION	COMMENTS	DRAWN	APPROVED
A01	PRELIMINARY ISSUE	K.M.	K.G.

OVERALL PLOT PLANS & ELEVATIONS FOR
THE SHED MICRO-PUB - REF 19/10732
31 SALISBURY ROAD, TOTTON,
SOUTHAMPTON SO40 3HX

Braehall Limited

DRG. No. 260619-SMP-PE-001 SCALE 1:50 SHEET 1 OF 1



Representation form for other persons

APPENDIX 5

51

Full name	LENA GRIFFITHS	Title	MRS
Home address	1A STANNINGTON CRESCENT TOTTON SO40 2DA		
Email address	[REDACTED]		
Phone number	[REDACTED]		

Name of premises you wish to make a representation about	6 BARRELS
Address of premises you wish to make a representation about	31 SALISBURY Rd TOTTON SO40 6HX

Which of the four licensing objectives does your representation relate to?	(✓) Tick	Please add full details of your concerns regarding the application and include any evidence to support your representation. Please use separate sheets if necessary
Prevention of crime and disorder		The serving of alcohol until midnight in a residential area (with smoking area o/s) is bound to cause some disorder (at the very least) in some people - it is well known that alcohol can predispose to disorderly conduct
Public safety		Therefore there is a potential threat to public safety near door Dominoes food and let beauty salon Other shop users and US as residents near




 
3
V02

<p>Prevention of public nuisance</p>		<p>Don't serve alcohol in a largely residential area - NOISE from music and drinkers will reach my house (- it already can!) will not be able to have windows open at all! Smoking area outside bar.</p>
<p>Protection of children from harm</p>		<p>is inappropriate - and children will see it and inhale smoke passively - as will we all!</p>

**Are there any steps or conditions which the applicant could take or add to the application which would alleviate your concerns?
If yes - please give details below**

~~Several~~ Reduce the hours of serving alcohol and playing music - No extensions!
This is a completely inappropriate area for a bar!!
Residents should've been consulted
No posters seen at all. Re change of use.

If you do make a representation you will be invited to attend a Licensing Sub-Committee meeting where the application will be considered, together with any subsequent appeal proceedings.

Will you be prepared to attending a hearing?	<input checked="" type="radio"/> Yes <input type="radio"/> No Please circle
I acknowledge that my representation will form part of a public document at a hearing, (personal telephone numbers, email addresses and signatures will be redacted)	Please initial 
Signature	date
	19. 9. 19.

Licensing Services privacy notice can be viewed on the Council's website at <http://www.newforest.gov.uk/article/18315/Licensing-Services-Privacy-Notice>

Please return this form along with any additional sheets / supporting information to : licensing@nfdc.gov.uk or post to

Licensing Manager
 Licensing Services
 Appletree Court
 Beaulieu Road
 Lyndhurst
 SO43 7PA

Phone: 023 8028 5505

Kelly M. Say

52
From: Denise Abell-Parker <denise.abell-parker@totton-and-eling-tc.gov.uk>
Sent: 30 September 2019 13:11
To: Licensing e-mail address
Subject: Ref: LICPR/19/04849

Dear Ms Ferguson

Ref: Licensing act 2003 – Grant of Premises Licence (S17)
Premises: 31 Salisbury Road, Totton, SO40 3HX
Ref: LICPR/19/04849

The Committee considered the License application for 31 Salisbury Road, Totton. RECOMMENDED that the Council object to this application on the basis that the hours granted should be the normal licensing hours and that the latest weekdays should be 11.00 p.m. and 11.00 p.m. Sundays on the basis of crime and disorder prevention, public safety and in particular prevention of public nuisance. (Councillor A.H. Davis declared an interest in item number 10 – License application and did not vote on this item).

Yours sincerely

Derek Biggs
Town Clerk and Chief Executive

Totton & Eling Town Council
Civic Centre
Totton
Hants
SO40 3AP
023 8086 3138
denise.abell-parker@totton-and-eling-tc.gov.uk

Conditions agreed by the applicant, requested by Police Licensing Officer

CCTV

The premises shall have sufficient cameras located within the premises to cover all public areas including outside of the premises covering the entrance and exit. The system will be able to cope with strobe lighting (where used) and all levels of illumination throughout the premises as well as outside areas.

CCTV warning signs to be fitted in public places.

The CCTV system must be operating at all times whilst the premises are open for licensable activity. All equipment shall have a constant and accurate time and date generation.

The recording system will be able to capture a minimum of 4 frames per second and all recorded footage must be securely retained for a minimum of 28 days.

Records must be made on a weekly basis and kept for inspection to show that the system is functioning correctly and that data is being securely retained.

The DPS or premises manager must be able to demonstrate that the CCTV system has measures to prevent recordings being tampered with, i.e. password protected.

There shall be sufficient members of trained staff at the premises during operating hours to be able to provide viewable copies immediately to police on request when investigating allegations of offences or criminal activity.

Any images recovered must be in a format which can be viewed on readily available equipment without the need for specialist software.

In the event of technical failure of the CCTV equipment the Premises Licence holder/DPS MUST report the failure to the Hampshire Western Police Licensing Unit within 24 hours.

Training

Staff will be trained regarding appropriate precautions to prevent the sale of alcohol to persons under the age of 18, the signs and symptoms of drunk persons and the refusal of sale due to intoxication. Records will be kept of such training which must be signed and dated by the member of staff who has received that training.

All staff will receive refresher training every six months as a minimum and records are to be kept of this refresher training which should be signed and dated by the member of staff who received that training.

In addition to their training a written test related to the training given will be conducted before the staff member is permitted to sell or authorise alcohol. The test will consist of a minimum of ten questions of which the pass rate is 80%. Anyone who fails to reach the prescribed pass rate will be retrained and re-tested. Anyone not attaining the pass rate will not be permitted to sell or authorise the sale of alcohol until the pass rate is attained. There will be a minimum of two sets of questions to be used in the training which will be rotated upon each subsequent six month training session.

All training records will be made immediately available for inspection by Hampshire Constabulary and any responsible Authority upon request. Training records will be kept for a minimum period of two years.

Training records will be kept on the licensed premises to which they relate to.

Challenge 25

There will be a Challenge 25 policy operating at the premises. Challenge 25 means that the holder of the premises licence shall ensure that every individual, who visually appears to be under 25 years of age and is seeking to purchase or be supplied with alcohol at the premises or from the premises, shall produce identification proving that individual to be 18 years of age or older.

Acceptable identification for the purposes of age verification will include a driving licence, passport or photographic identification bearing the "PASS" logo and the persons date of birth.

If the person seeking alcohol is unable to produce acceptable means of identification, no sale or supply of alcohol will be made to or for that person.

'Challenge 25' posters shall be displayed in prominent positions at the premises.

Incident book

An incident book will be provided and maintained at the premises. It will remain on the premises at all times and will be available to police for inspection upon request.

Any incidents that include physical altercation or disorder, physical ejection, injury, id seizure or drug misuse will be recorded in the incident book. The entry is to include an account of the incident and the identity of all person(s) involved (or descriptions of those involved if identity is not known). Should there be any physical interaction by members of staff and the public the entry will include what physical action occurred between each party. The entry shall be timed, dated and signed by the author.

If the member of staff creating the entry has difficulties reading or writing then the entry may be written by another staff member. This should however be read back to the person creating the entry and counter signed by the person who wrote the entry.

At the close of business on each day the incident book will be checked by the manager on duty where any entries will be reviewed and signed. If incidents have occurred the duty manager will de-brief door staff at the close of business. Should there be no incidents then this will also be recorded at the close of business in the incident book. This record will be retained for 12 months.

Refusals book

A written log shall be kept of all refusals including refusals to sell alcohol. The Premises Licence Holder shall ensure that the refusals log is checked, signed and dated on a weekly basis by the store manager/manageress.

The refusals log will be kept and maintained at the premises and will be available for inspection immediately upon request by Hampshire Constabulary and any responsible authority.

The record of refusals will be retained for 12 months.

Licensable areas

No licensable activities will take place in the outside seating area after 2200 hours. The area shall be permitted to be a smoking area.

Off sales

All sales of alcohol for consumption off the premises shall be supplied in sealed containers.