


APPENDIX 3 - LOCATION PLAN OF THE PREMISES AND THE AREA

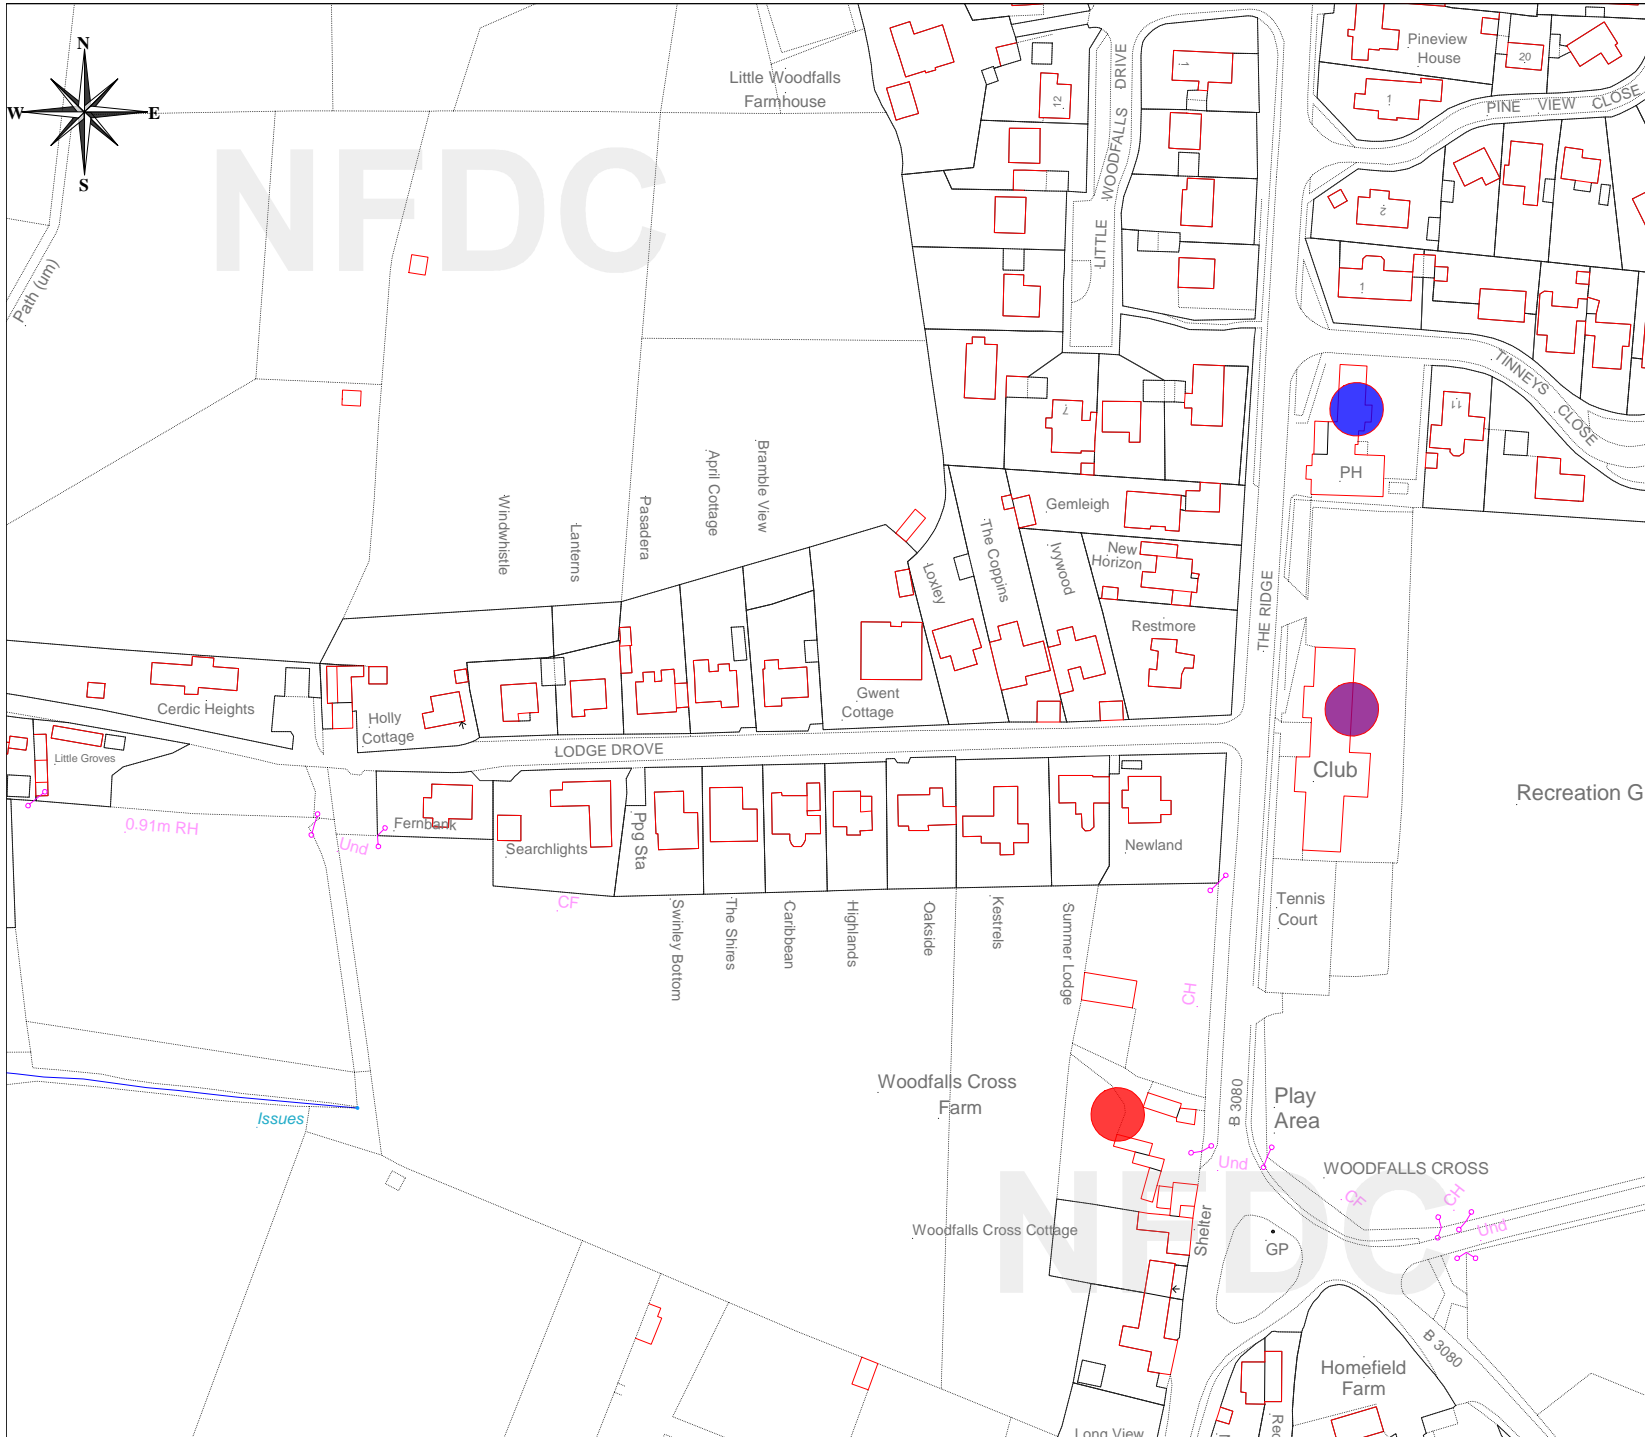

DRAWING No.		
REVISIONS		
<p>Woodfalls Cross Farm</p> <p>Redlynch Social Club</p> <p>The Woodfalls Inn</p>		
<p>© Crown copyright and database rights 2020 Ordnance Survey 100026220</p>		
 <p>New Forest DISTRICT COUNCIL</p> <p>Tel 023 8028 5000 www.newforest.gov.uk</p>		
SCHEME		
<p>Woodfalls Cross Farm Application</p>		
TITLE		
DATE		SCALE
30/12/20		1:2000
DESIGNED	DRAWN	CHECKED
C.T.		
DRAWING NO.		