


APPENDIX 7 - INTERNAL LAYOUT OF THE BARN

... ..

13680mm

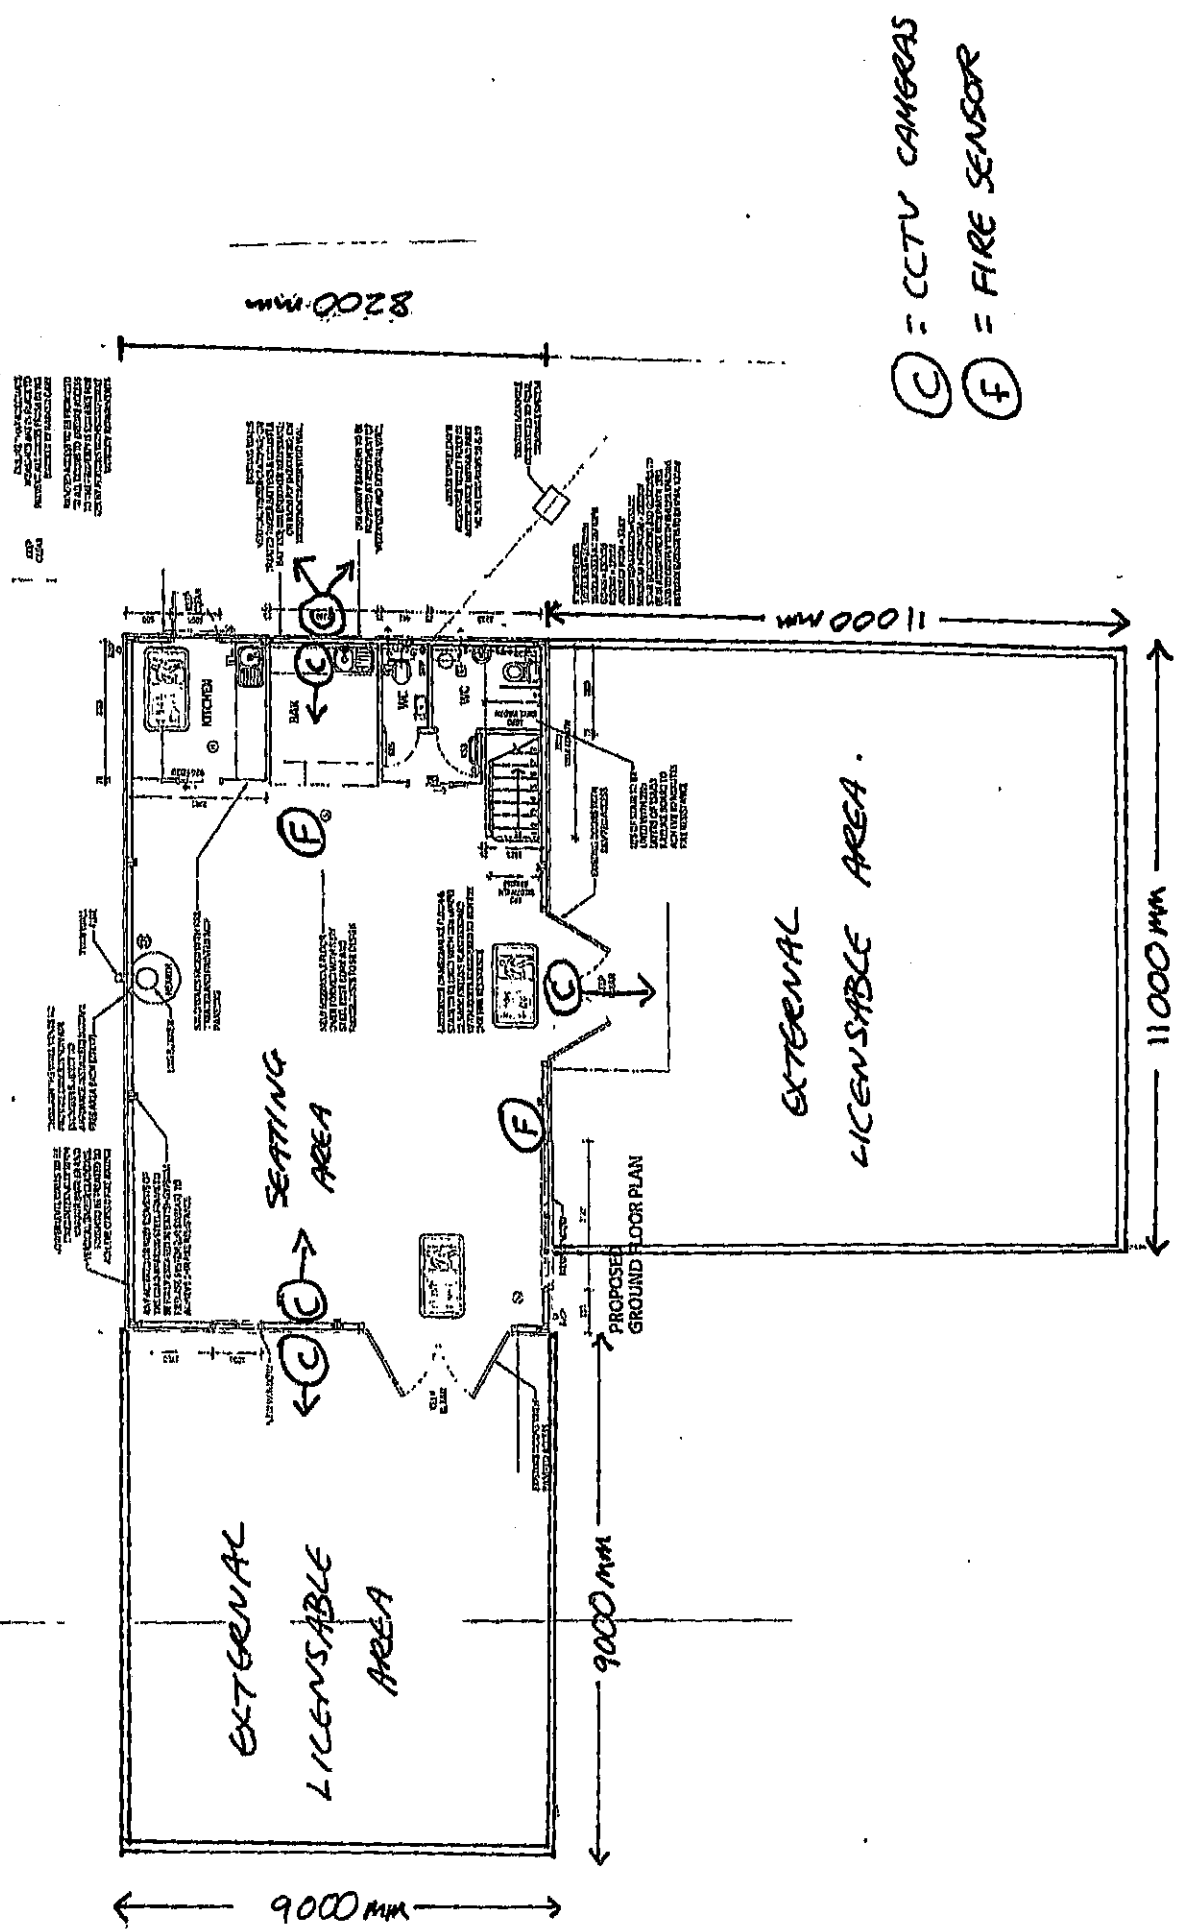

Ⓒ = CCTV CAMERAS
 Ⓕ = FIRE SENSOR