


T A T E





Page 1

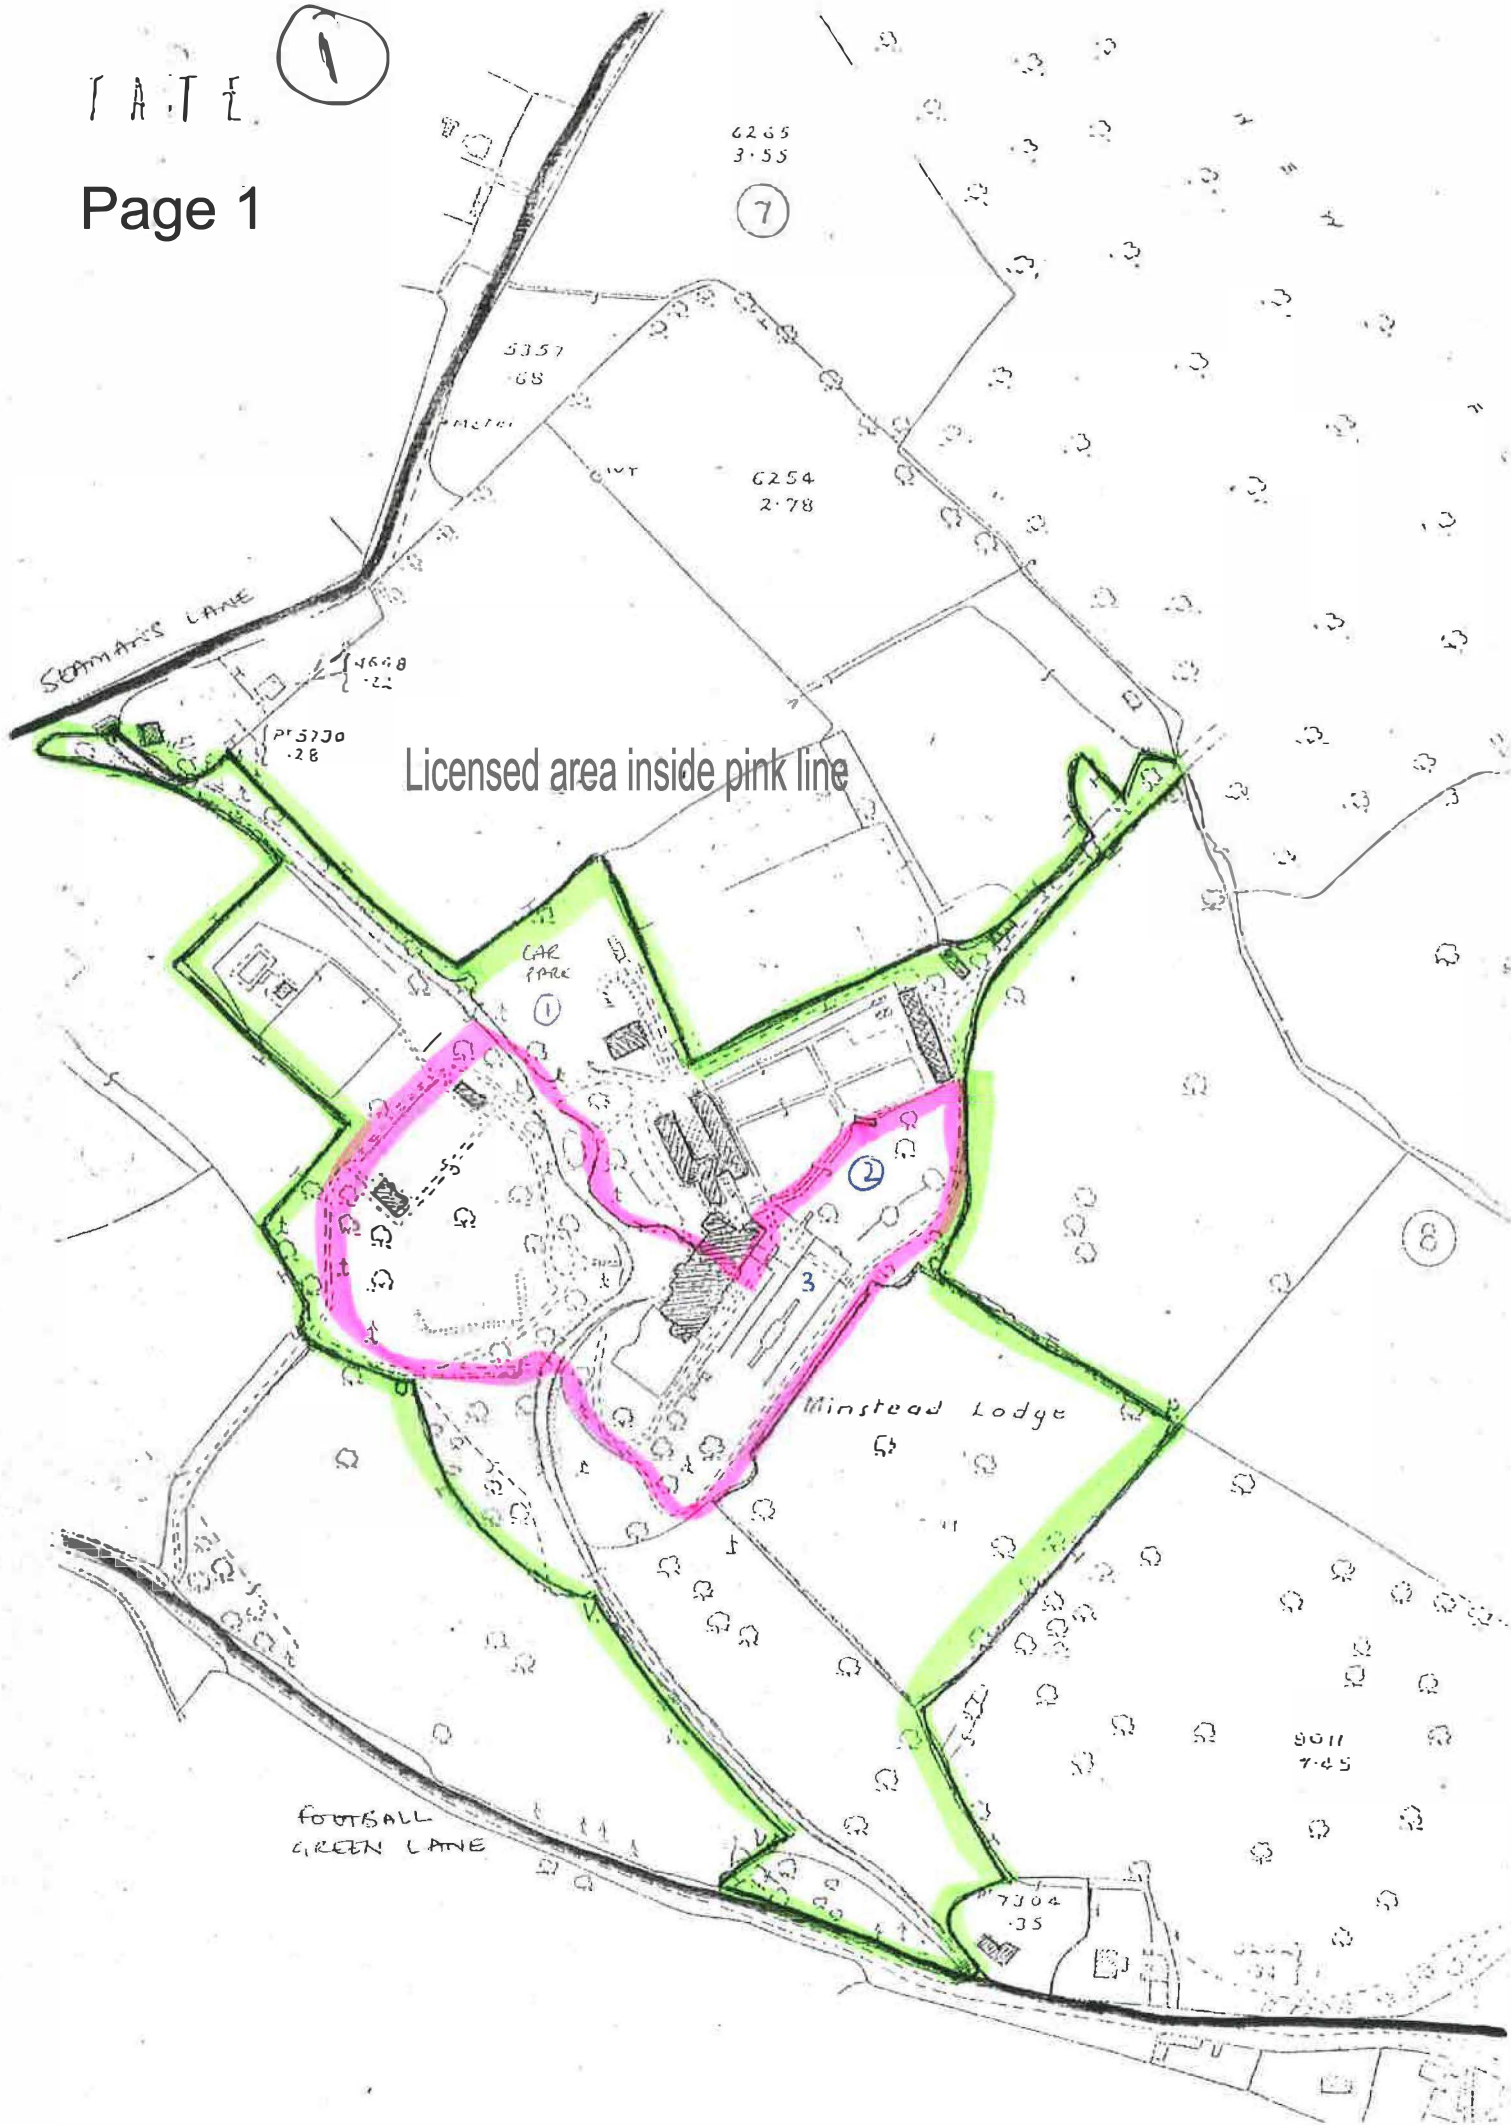





<small>NOTED: ALL DIMENSIONS &amp; LEVELS REFER TO METERS UNLESS OTHERWISE SPECIFIED THE SURVEYOR HAS NOT BEEN ADVISED OF THE EXISTENCE OF ANY BURIED SERVICES</small>	
<b>P STUBBINGTON LAND SURVEYS LTD</b>	
<small>THE FILE NO DATE SCALE DRAWN BY CHECKED BY DATE</small>	<small>FILE NO DATE SCALE DRAWN BY CHECKED BY DATE</small>
<small>CLIENT - CONTRACT - TITLE -</small>	<small>MINSTEAD TRUST MINSTEAD LODGE MINSTEAD LODGE EXISTING FLOOR PLAN</small>
<small>SCALE - DRAWN BY DATE</small>	<small>1:100 (A1) RWS MAY 2002</small>
<small>PROJECT -</small>	<small>MINSTEAD TRUST MINSTEAD LODGE MINSTEAD LODGE EXISTING FLOOR PLAN</small>
<small>DATE -</small>	<small>MAY 2002</small>
<small>SURVEYOR -</small>	<small>MAJ/20</small>

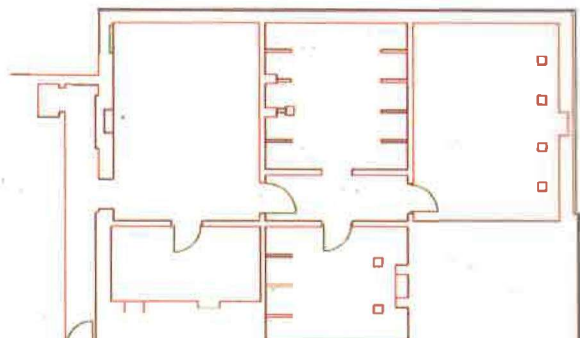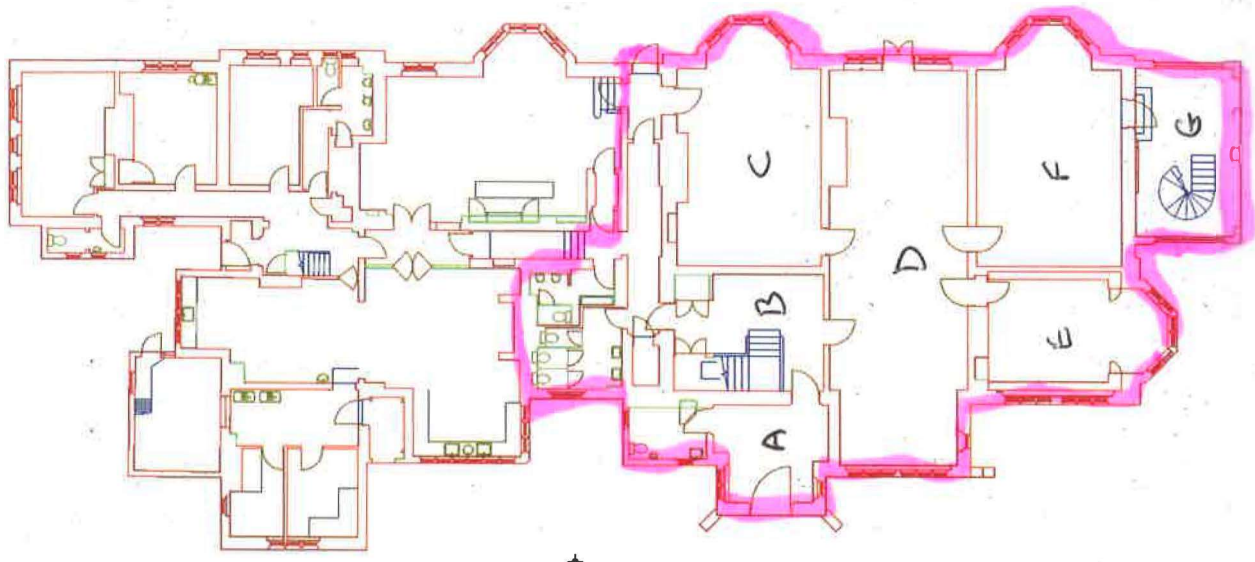

**KEY**

Page 1 – Minstead Lodge site plan with area to be licenced inside red line.  
 Page 2 – Colour plan showing section of House and grounds being licenced with current/future tent/marquee sites

- A – Blade Garden
- B – Turkey Oak Field

Page 3 – Rooms within the Lodge being licenced

- A – Lobby
- B – Entrance Hall
- C – Parnell Room
- D – Long Hall
- E – Library
- F – Congleton Room
- G – Veranda

