


Proposed Changes

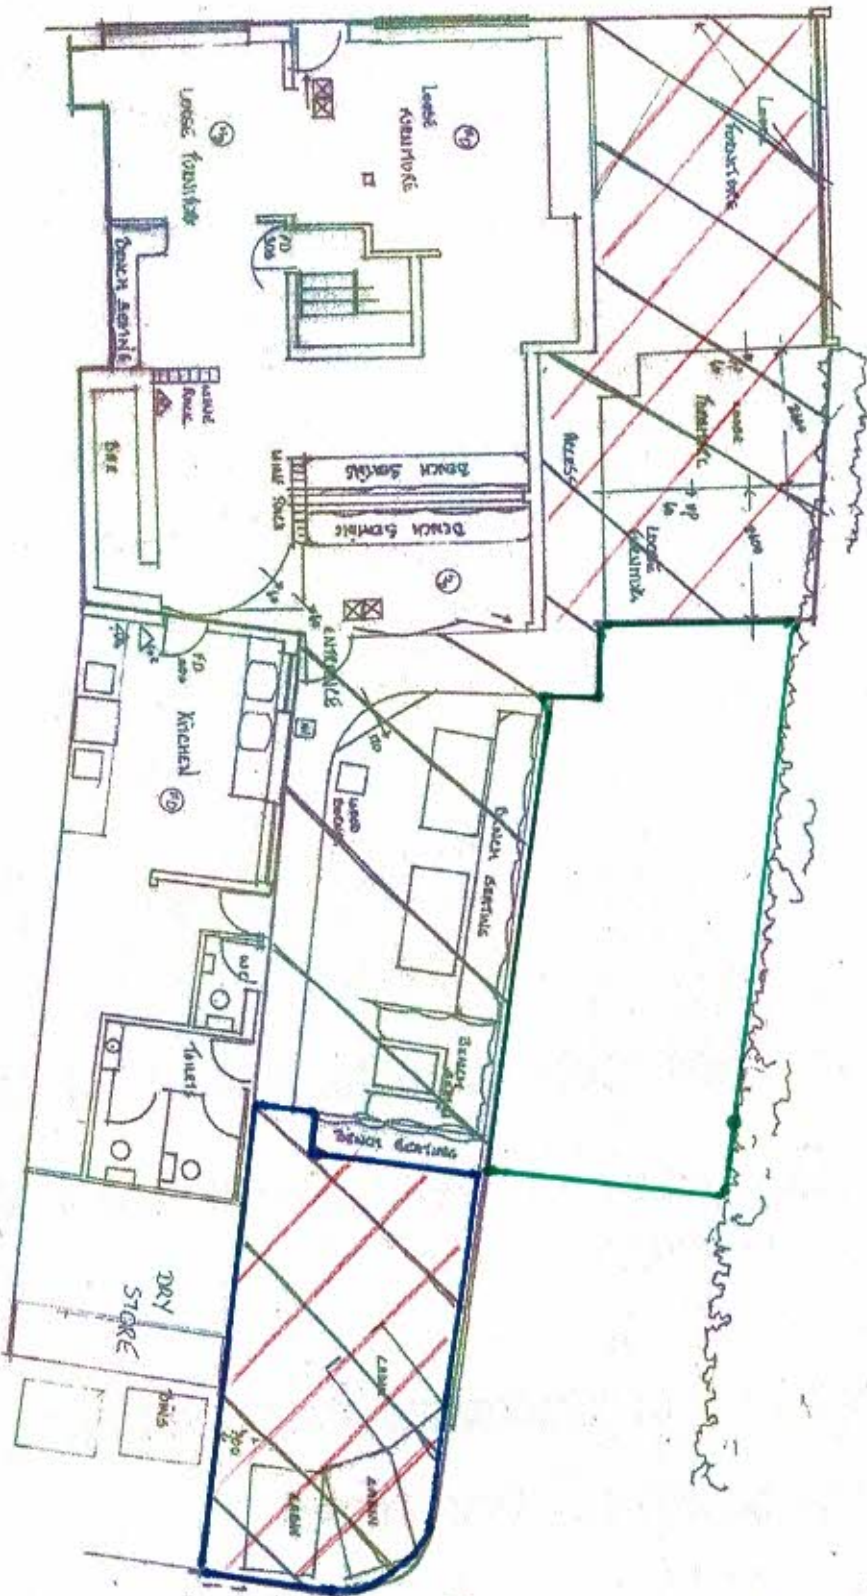

AREA TO BE EXCLUDED FROM THE LICENSE

AREA TO BE INCLUDED



NOT TO BE INCLUDED

PLAN APPROVED
 - 2 APR 2021
 NFDC
 LICENSING SERVICES

- FD308 FIRE RESISTING DOOR WITH SMOKE SEAL AND LUMINESCENT STRIP
- SC POSITIVE CLOSING DEVICE
- SC/A A MAGNETIC HOLD OPEN DEVICE
- VP VISION PANEL
- PS DOORS FITTED WITH PANIC BOLTS WITH NOTICE
- LOCK WITHOUT KEY OR BARREL BOLT NOTICES AND SIGNS TO ACCORD WITH BS54997
- NI FIRE NOTICE
- ND FIRE DOOR KEEP SHUT
- NO TO BE UNLOCKED WHEN PREMISES ARE OCCUPIED
- FI INTERNALLY ILLUMINATED EXIT PROGRAM (ARROW INDICATES DIRECTION OF ESCAPE) (M = MAINTAINED)
- LI AREA COVERED BY EMERGENCY LIGHTING
- FI FIRE ALARM CALL POINT
- AW AUDIBLE WARNING DEVICES
- AD AREA COVERED BY HEAT DETECTOR
- SD AREA COVERED BY SMOKE DETECTOR (OPTICAL)
- WA FIRE EXTINGUISHER: WATER
- FO FIRE EXTINGUISHER: FOAM
- DP FIRE EXTINGUISHER: DRY POWDER
- CD FIRE EXTINGUISHER: CARBON DIOXIDE
- CTV CCTV

EXTENT OF LICENSED AREA
 ALL ACTIVITIES INCLUDING DRINKING

////// EXTERNAL LICENSED AREA

Site INDIA COTTAGE RINGWOOD
Dwg title LICENSING PLAN
MARCH 2021
Scale 1:100 @A3