


Note:
Do not scale off this drawing, if in doubt please ask.
Dimensions must be checked on site where possible.
© This drawing must not be reproduced in whole or part without written consent.

LICENSING KEY:

- All licensable activities
- Sale of alcohol & recorded music
- Films

FIRE FIGHTING KEY:

- EXIT Emergency exit door
- Manual call point
- ⊗ First stage scander
- ⊕ Heat detector
- ⚠ Fire extinguisher - Foam

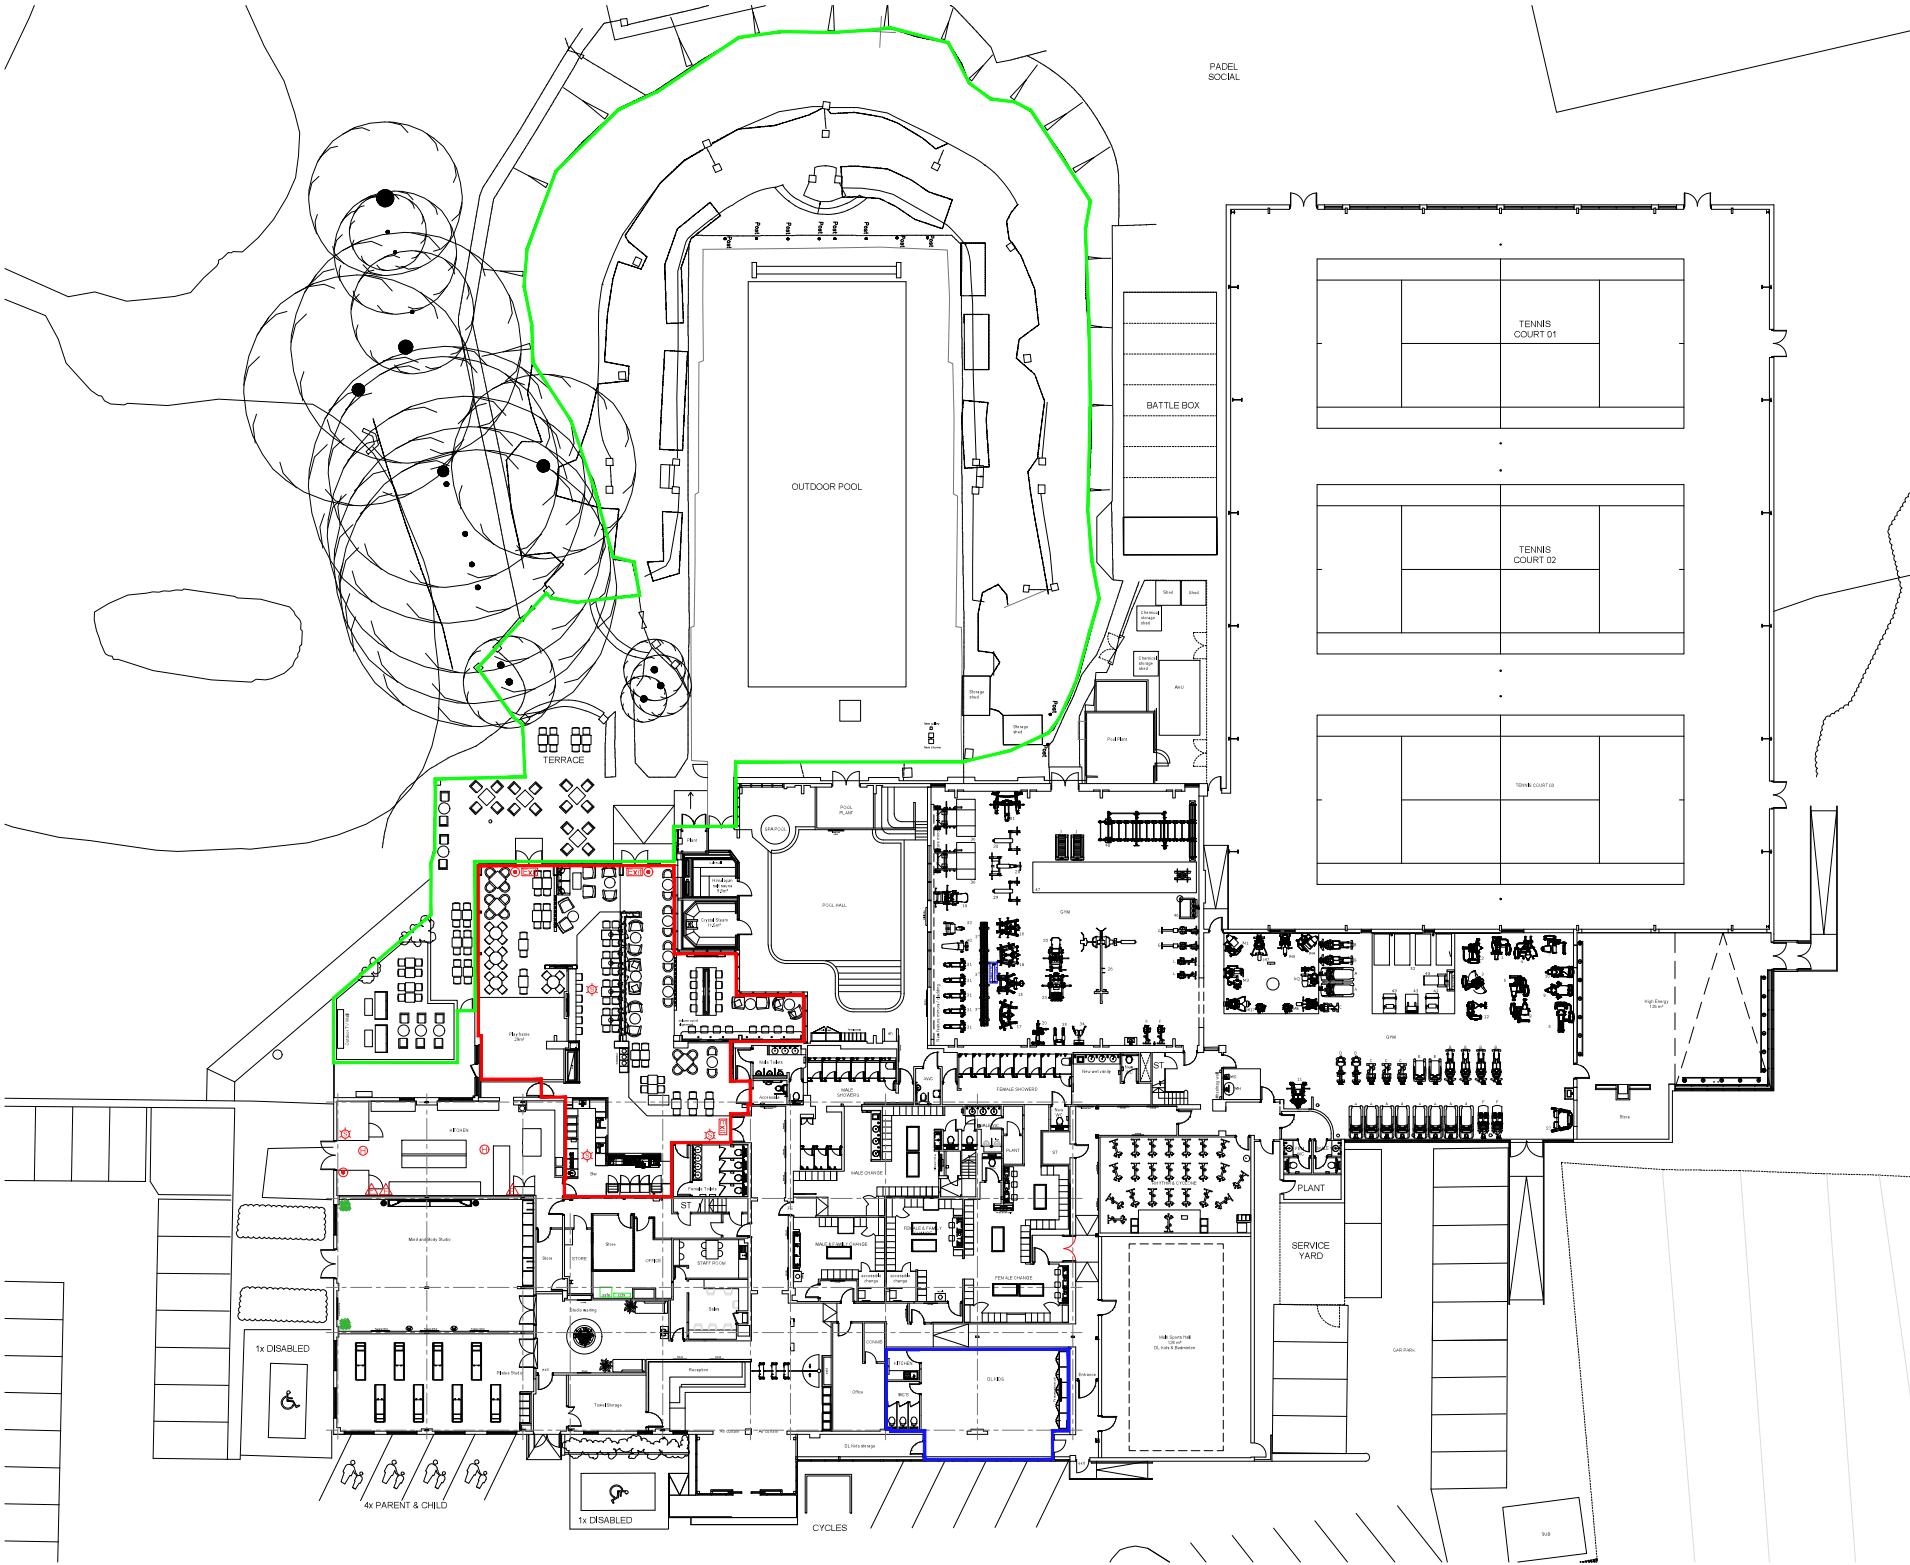

Revisions



Client: David Lloyd

Project: Ringwood
STAGE 5 - TENDER

Title: Licensing Plan
AS PROPOSED

Drawg no: 087-D-210-4

Drawn: _____ Date: 17,10,24

Scale: 1:175 @ A1 Floor: _____

Dewon House, Cannon Way, Dowsbury WF18 1XL
E-mail: admin@hmia.co.uk Web Site: www.hmia.co.uk