



REV	DATE	AMENDMENTS
APPENDIX 3		

ADDRESS: MILFORD AUTOS,
KEYHAVEN ROAD,
LYMINGTON, HAMPSHIRE,
SO41 0QY UNITED KINGDOM

- FIRE DETECTION LEGEND**
- SOUNDER
 - VISUAL INDICATOR (BEACON)
 - 6KG 27A FOAM & 2KG CO2 EXTINGUISHERS
 - AREA COVERED BY SMOKE DETECTIONS
 - BREAK GLASS CALL POINT

RED LINE MEANING: The red line denotes the area of the premises to be licensed space

PROJECT:
2936_MILFORD ON SEA, KEYHAVEN ROAD

DESCRIPTION
PROPOSED SITE
BWS LICENSE LAYOUT

DRAWING NO. 2936pgPLANAPPROVED#BWSPLAN

PHASE	3 & 4	ISSUE	##

SYSTEM ID. No. 2936pgPLANAPPROVED#BWSPLAN

SCALE	DATE
NTS@A3	18.02.2026

FEASIBILITY MANAGER	JACK DAVIES
---------------------	-------------

TBS PLANNER	PRIYANKA V
-------------	------------

TESCO

FEASIBILITY PLANNING
STORE PLANNING DEPARTMENT
PROPERTY SERVICES


HIGHWOODS BUILDING, KESTRAL WAY
WELWYN GARDEN CITY, HERTFORDSHIRE, AL7 1QB UK
TELEPHONE : 01707 395150

THIS DOCUMENT IS THE PROPERTY OF TESCO STORES LIMITED. IT IS TO BE USED ONLY FOR THE PROJECT AND SITE SPECIFIC TO WHICH IT RELATES. IT IS NOT TO BE REPRODUCED OR TRANSMITTED IN ANY FORM OR BY ANY MEANS, ELECTRONIC OR MECHANICAL, INCLUDING PHOTOCOPYING, RECORDING, OR BY ANY INFORMATION STORAGE AND RETRIEVAL SYSTEM. UNLESS OTHERWISE STATED, ALL RIGHTS ARE RESERVED.

LAUNDRY LANE

TOTAL WIDTH OF THE STORE 31.22M

TOTAL DEPTH OF THE STORE 25.88M

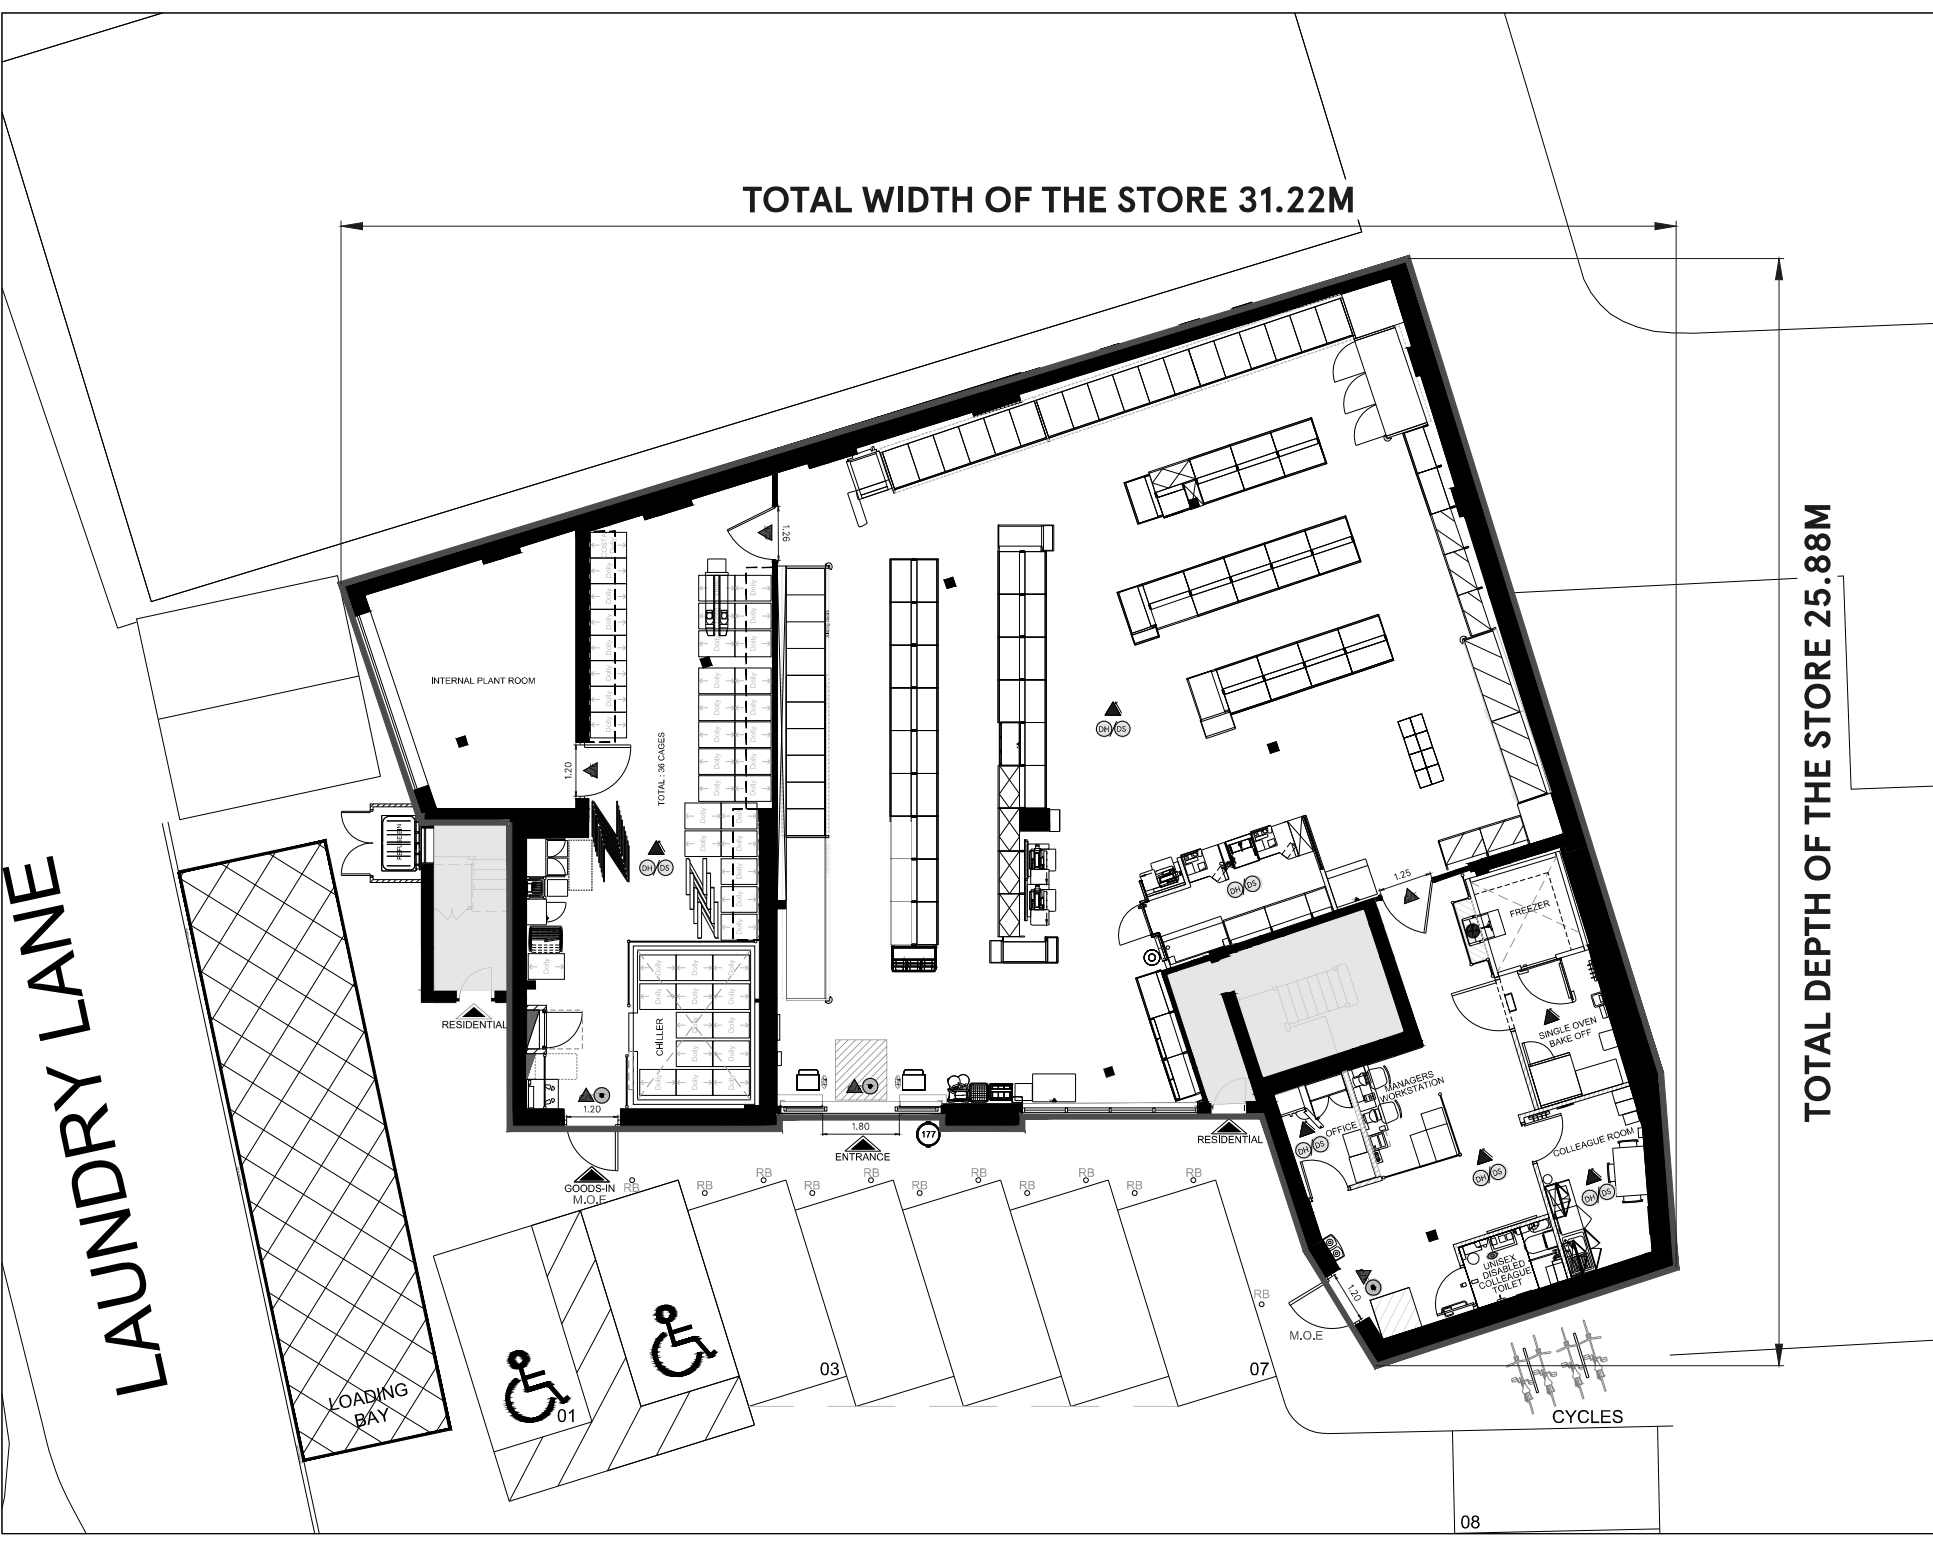

REV	DATE	AMENDMENTS

ADDRESS: MILFORD AUTOS,
KEYHAVEN ROAD,
LYMINGTON, HAMPSHIRE,
SO41 0QY UNITED KINGDOM

- FIRE DETECTION LEGEND
- ▲ SOUNDER
 - ⊕ VISUAL INDICATOR (BEACON)
 - ▲ 6KG 27A FOAM & 2KG CO2 EXTINGUISHERS
 - ⊕ (DH) (DS) AREA COVERED BY SMOKE DETECTIONS
 - ⊕ BREAK GLASS CALL POINT

RED LINE MEANING: The red line denotes the area of the premises to be licensed space

PROJECT:
2936_MILFORD ON SEA, KEYHAVEN ROAD

DESCRIPTION
PROPOSED RETAIL
BWS LICENSE LAYOUT

DRAWING NO. 2936rBPLANAPPROVED# #BWSPLAN
PHASE 3 & 4 ISSUE ##

SYSTEM ID. No. 2936rBPLANAPPROVED# #BWSPLAN
2936rBPLANAPPROVED# #BWSPLAN

SCALE 1:125@A3 DATE 18.02.2026

FEASIBILITY MANAGER JACK DAVIES

TBS PLANNER PRIYANKA V

TESCO
FEASIBILITY PLANNING
STORE PLANNING DEPARTMENT
PROPERTY SERVICES
HIGHWOODS BUILDING, KESTRAL WAY
WELWYN GARDEN CITY, HERTFORDSHIRE, AL7 1QB UK
TELEPHONE : 01707 395150

THIS DOCUMENT IS THE PROPERTY OF TESCO STORES LIMITED. IT IS TO BE USED ONLY FOR THE PROJECT AND SITE SPECIFIC TO WHICH IT IS ISSUED. IT IS NOT TO BE REPRODUCED OR TRANSMITTED IN ANY FORM OR BY ANY MEANS, ELECTRONIC OR MECHANICAL, INCLUDING PHOTOCOPYING, RECORDING, OR BY ANY INFORMATION STORAGE AND RETRIEVAL SYSTEM. © 2016 TESCO STORES LIMITED